
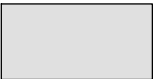



LEGEND

-  FULL DEPTH PAVEMENT
-  PARTIAL DEPTH PAVEMENT
-  PAVEMENT TO BE REMOVED

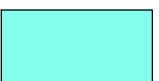

DIAL BEFORE YOU DIG
www.1100.com.au

DYBD REQUIRED BEFORE ALL WORKS COMMENCE

CONCEPTUAL DRAWING

FOR DISCUSSION PURPOSES ONLY
SUBJECT TO FURTHER AMENDMENT

SIGNED **LUKE HIVES**
DATE **5-Feb-21**

REV	DATE	COMMENT	INITIALS
REVA	5/2/21	CONCEPT ISSUE	SH



towongshire
Innovation : technology : sustainability


32 TOWONG STREET [PO BOX 55]
TALLANGATTA VIC 3700
02 6071 5100
WWW.TOWONG.VIC.GOV.AU


TOWONG SHIRE COUNCIL

DONALDSON STREET
CORYONG VIC 3706

TOWONG SHIRE COUNCIL

GENERAL ARRANGEMENT

DESIGNED	LH/RG/SH	DRAWING NO	
DRAWN	SH	16620	
CHECKED	LH/RG	SHEET NO	PAGE SIZE
APPROVED	LH	1	A3
	SCALE UNIT	1:750 METRES	

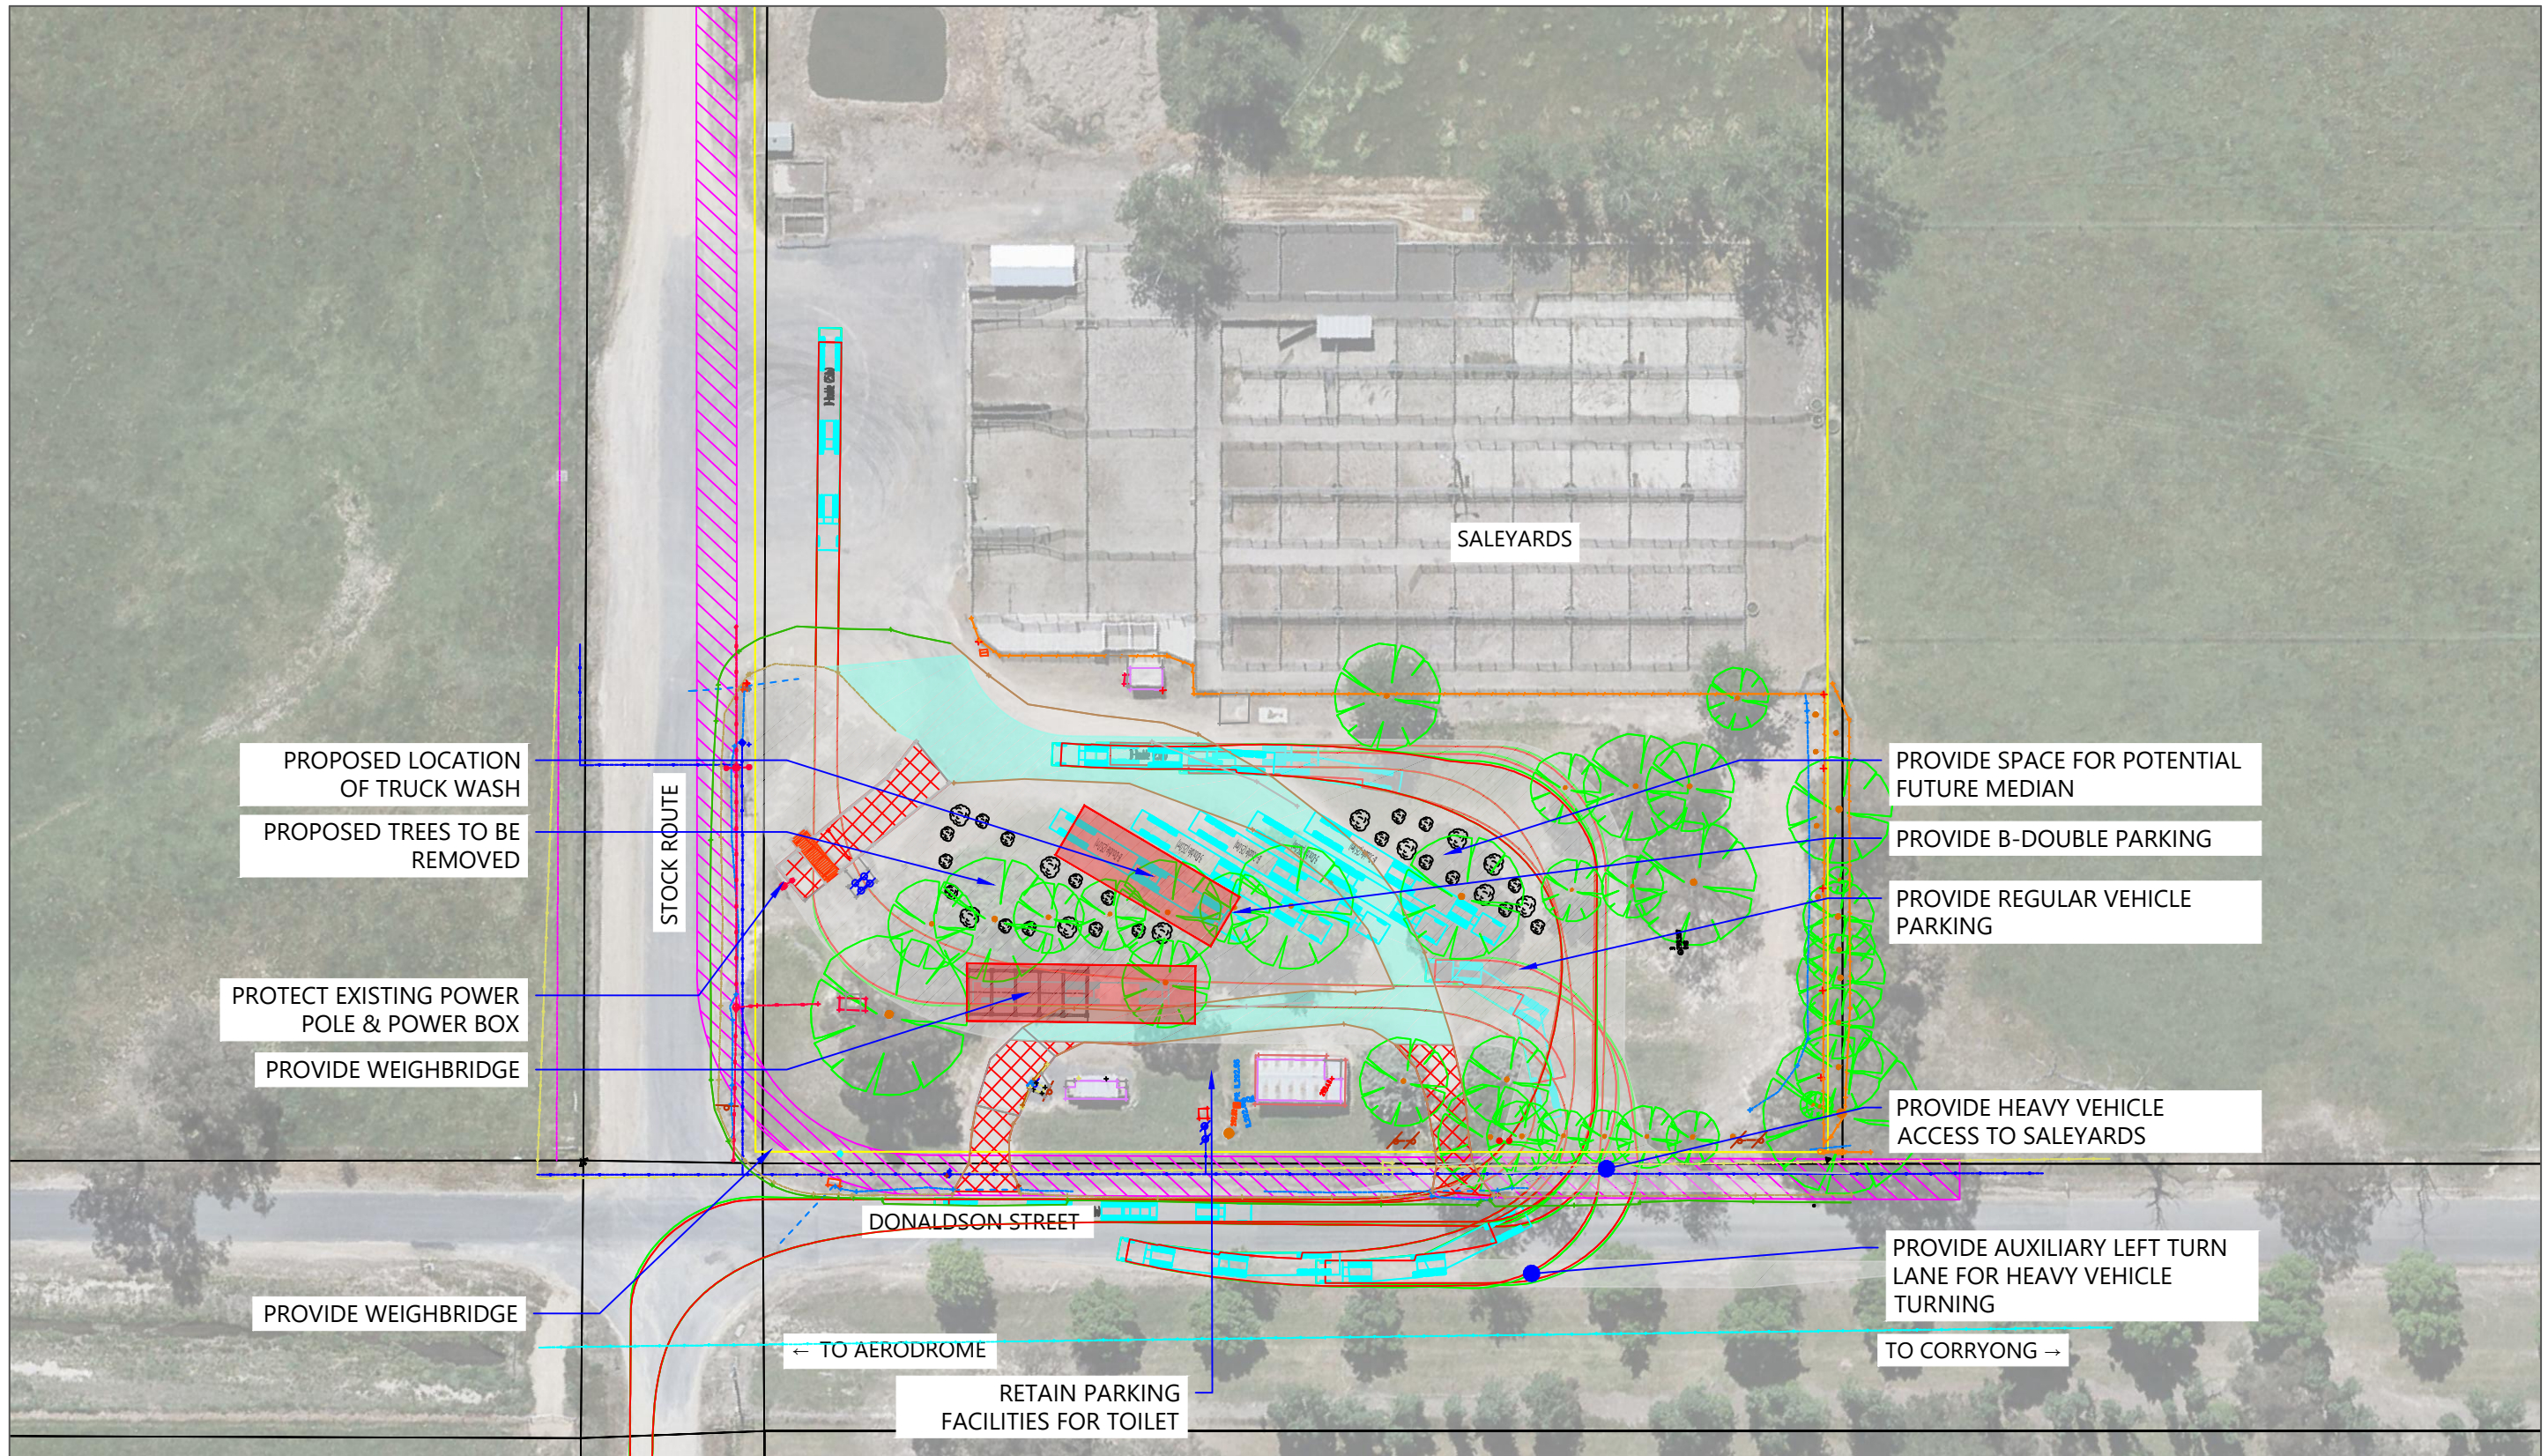

DIAL BEFORE YOU DIG
www.1100.com.au

DYBD REQUIRED BEFORE ALL WORKS COMMENCE

CONCEPTUAL DRAWING
FOR DISCUSSION PURPOSES ONLY
SUBJECT TO FURTHER AMENDMENT

SIGNED LUKE HIVES
DATE 5-Feb-21

REV	DATE	COMMENT	INITIALS
REVA	5/2/21	CONCEPT ISSUE	SH

32 TOWONG STREET [PO BOX 55]
TALLANGATTA VIC 3700
02 6071 5100
WWW.TOWONG.VIC.GOV.AU

TOWONG SHIRE COUNCIL	
DONALDSON STREET CORRYONG VIC 3706	
TOWONG SHIRE COUNCIL	
GENERAL ARRANGEMENT	

DESIGNED	LH/RG/SH	DRAWING NO	
DRAWN	SH	16620	
CHECKED	LH/RG	SHEET NO	PAGE SIZE
APPROVED	LH	2	A3
SCALE	1:750		
UNIT	METRES		