



DYBD REQUIRED BEFORE ALL WORKS COMMENCE


**FINISHED DRAWINGS**  
 FOR TENDERING PURPOSES ONLY  
 SUBJECT TO FURTHER AMENDMENT  
 SIGNED RACHAEL GADD  
 DATE 1-Apr-21

REV	DATE	COMMENT	INITIALS
REVA	08.12.20	INITIAL ISSUE	LH
REVB	16.2.21	AS REVISED	SH
REVC	01.04.21	VICROADS ISSUE	SH

**towongshire**  
 Innovation | technology | sustainability  
 32 TOWONG STREET [PO BOX 55]  
 TALLANGATTA VIC 3700  
 02 6071 5100  
 WWW.TOWONG.VIC.GOV.AU

**TOWONG SHIRE COUNCIL**  
 MURRAY RIVER ROAD  
 BELBRIDGE VIC  
 TOWONG SHIRE COUNCIL  
 WAYSIDE STOP - CH 7.60KM  
 GREAT RIVER ROAD

DESIGNED	LH	DRAWING NO	
DRAWN	LH	18220	
CHECKED	RG	SHEET NO	PAGE SIZE
APPROVED	RG	2	A3
SCALE	1:500		
UNIT	METRES		

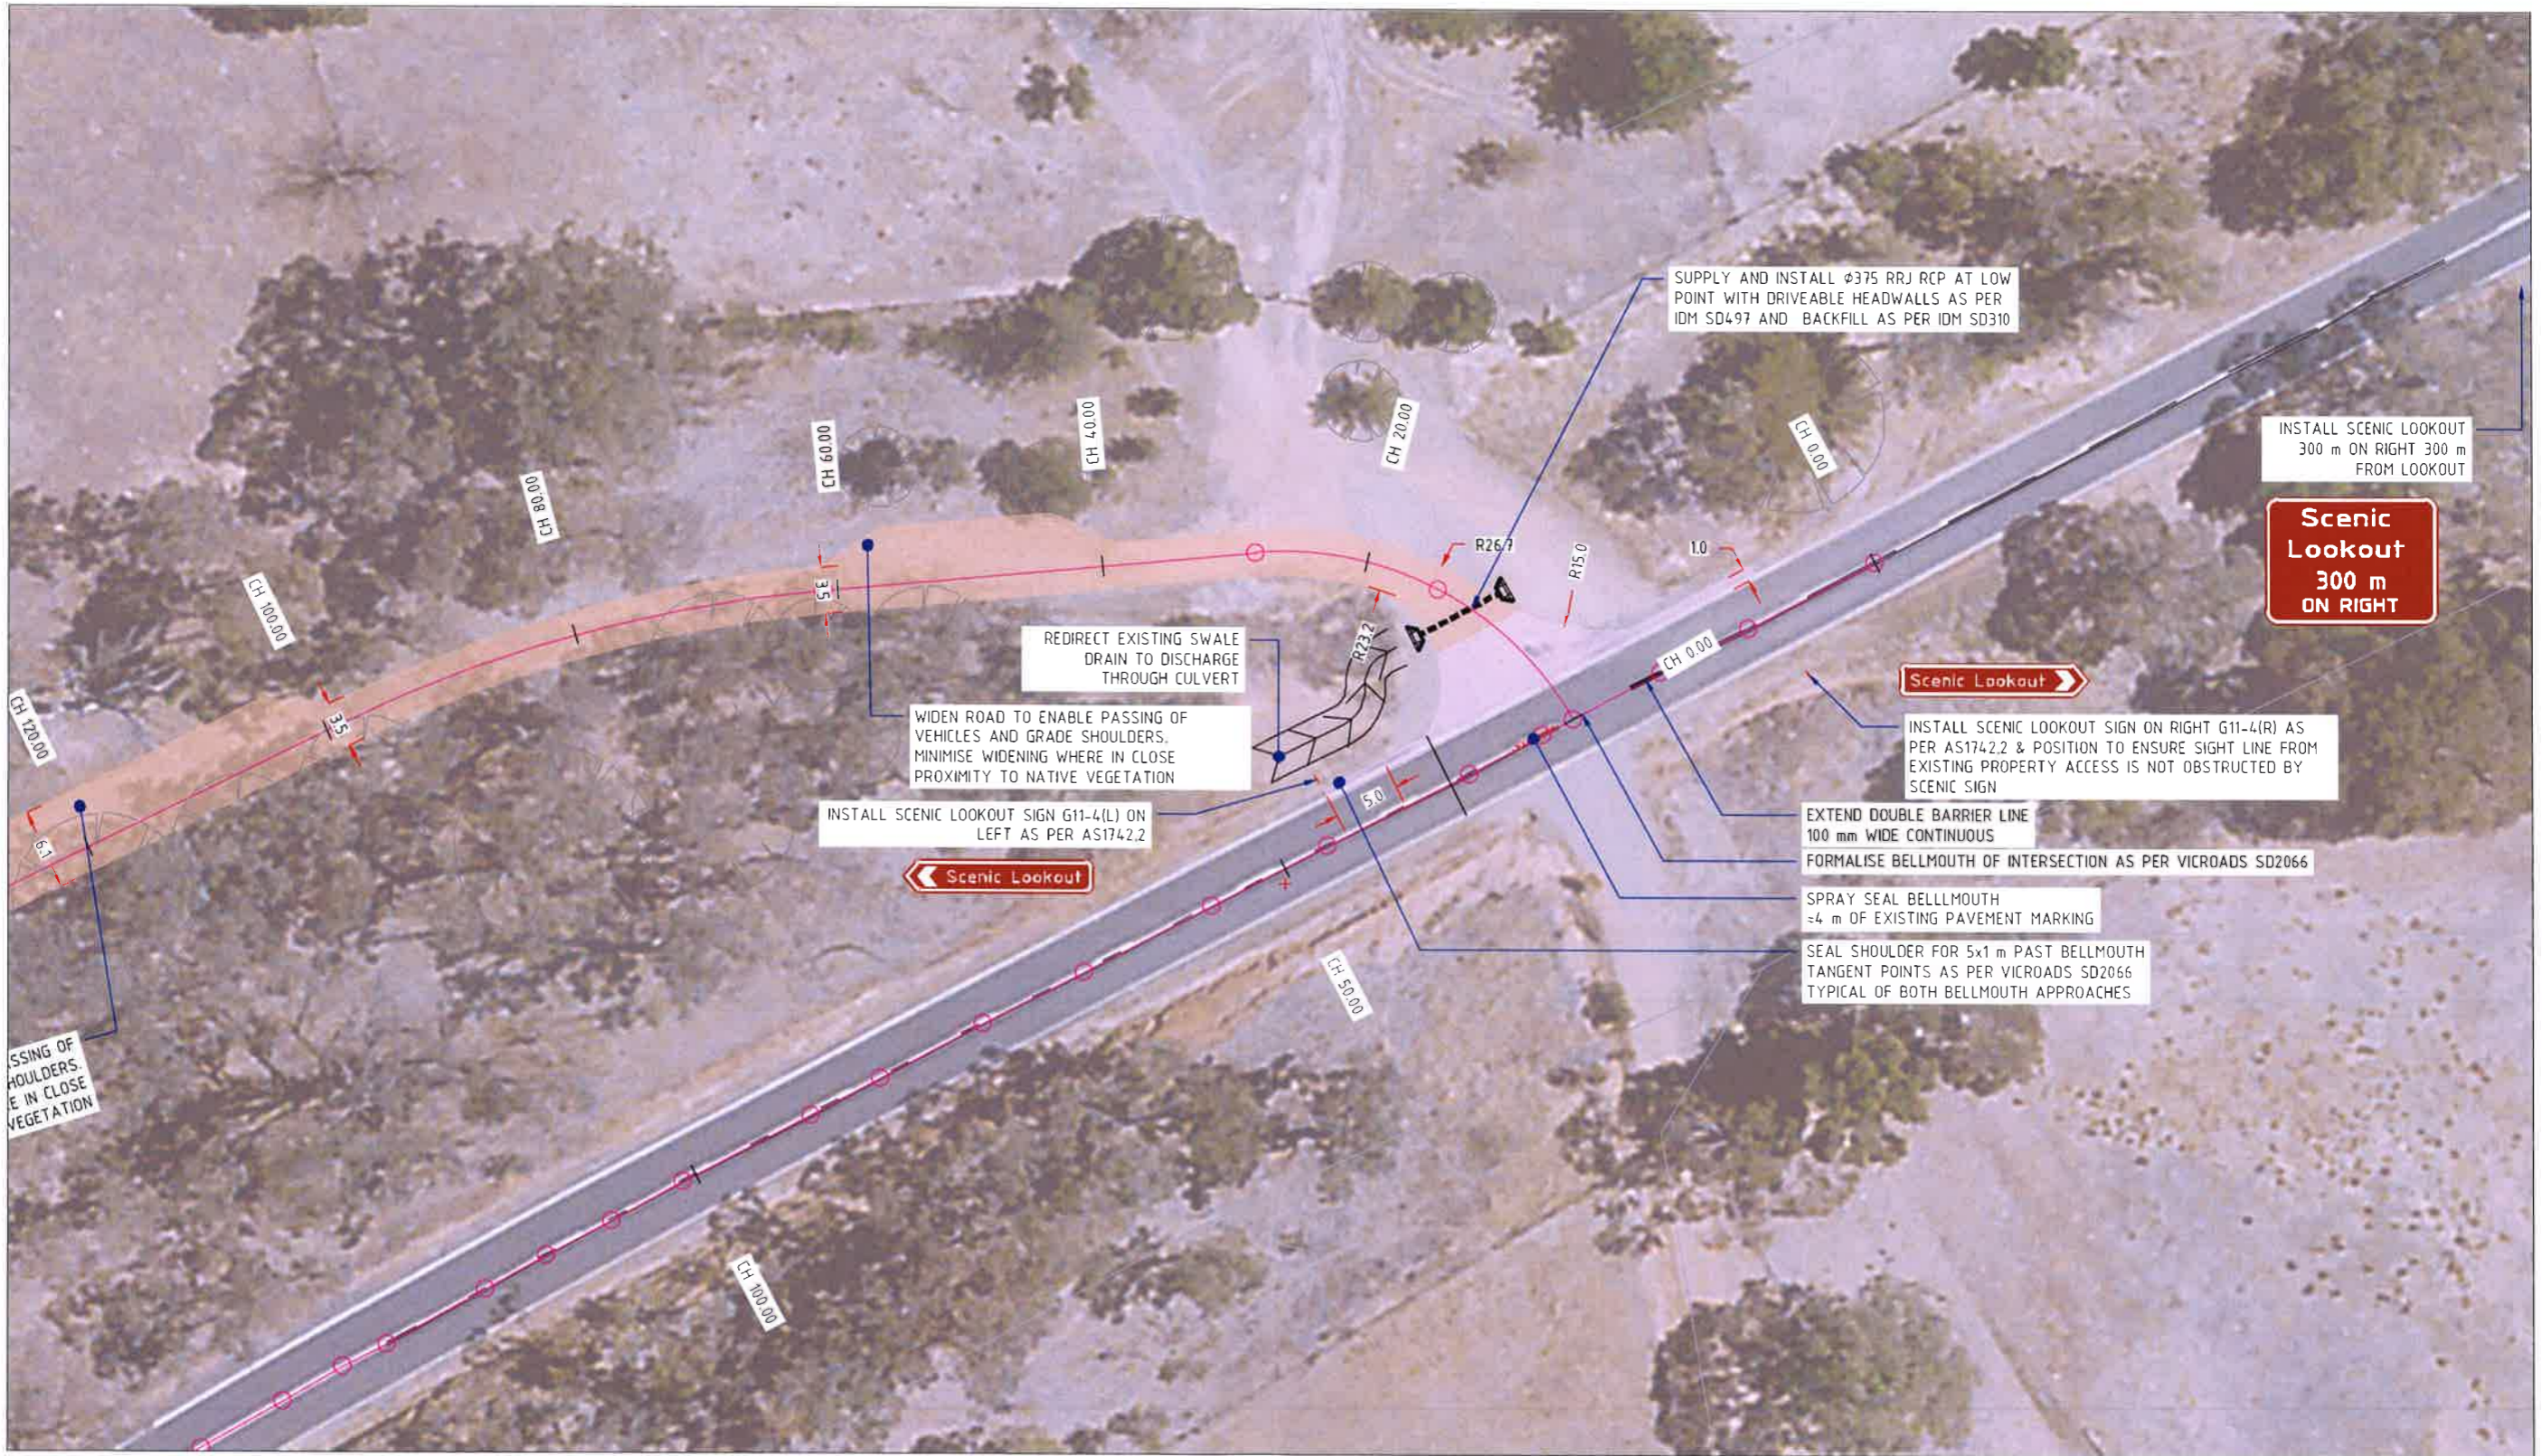

DYBD REQUIRED BEFORE ALL WORKS COMMENCE

**FINISHED DRAWINGS**  
 FOR TENDERING PURPOSES ONLY  
 SUBJECT TO FURTHER AMENDMENT  
 SIGNED RACHAEL GADD  
 DATE 1-Apr-21

REV	DATE	COMMENT	INITIALS
REVA	08.12.20	INITIAL ISSUE	LH
REVB	16.2.21	AS REVISED	SH
REVC	01.04.21	VICROADS ISSUE	SH

**towongshire**  
 Innovation : technology : sustainability  
 32 TOWONG STREET (PO BOX 53)  
 TALLANGATTA VIC 3700  
 02 6071 5100  
 WWW.TOWONG.VIC.GOV.AU

TOWONG SHIRE COUNCIL  
 MURRAY RIVER ROAD  
 BELBRIDGE VIC  
 TOWONG SHIRE COUNCIL  
 WAYSIDE STOP - CH 7.60KM  
 GREAT RIVER ROAD

DESIGNED	LH	DRAWING NO	
DRAWN	LH	18220	
CHECKED	RG		
APPROVED	RG	SHEET NO	PAGE SIZE
	SCALE	1:500	3 A3
	UNIT	METRES	