


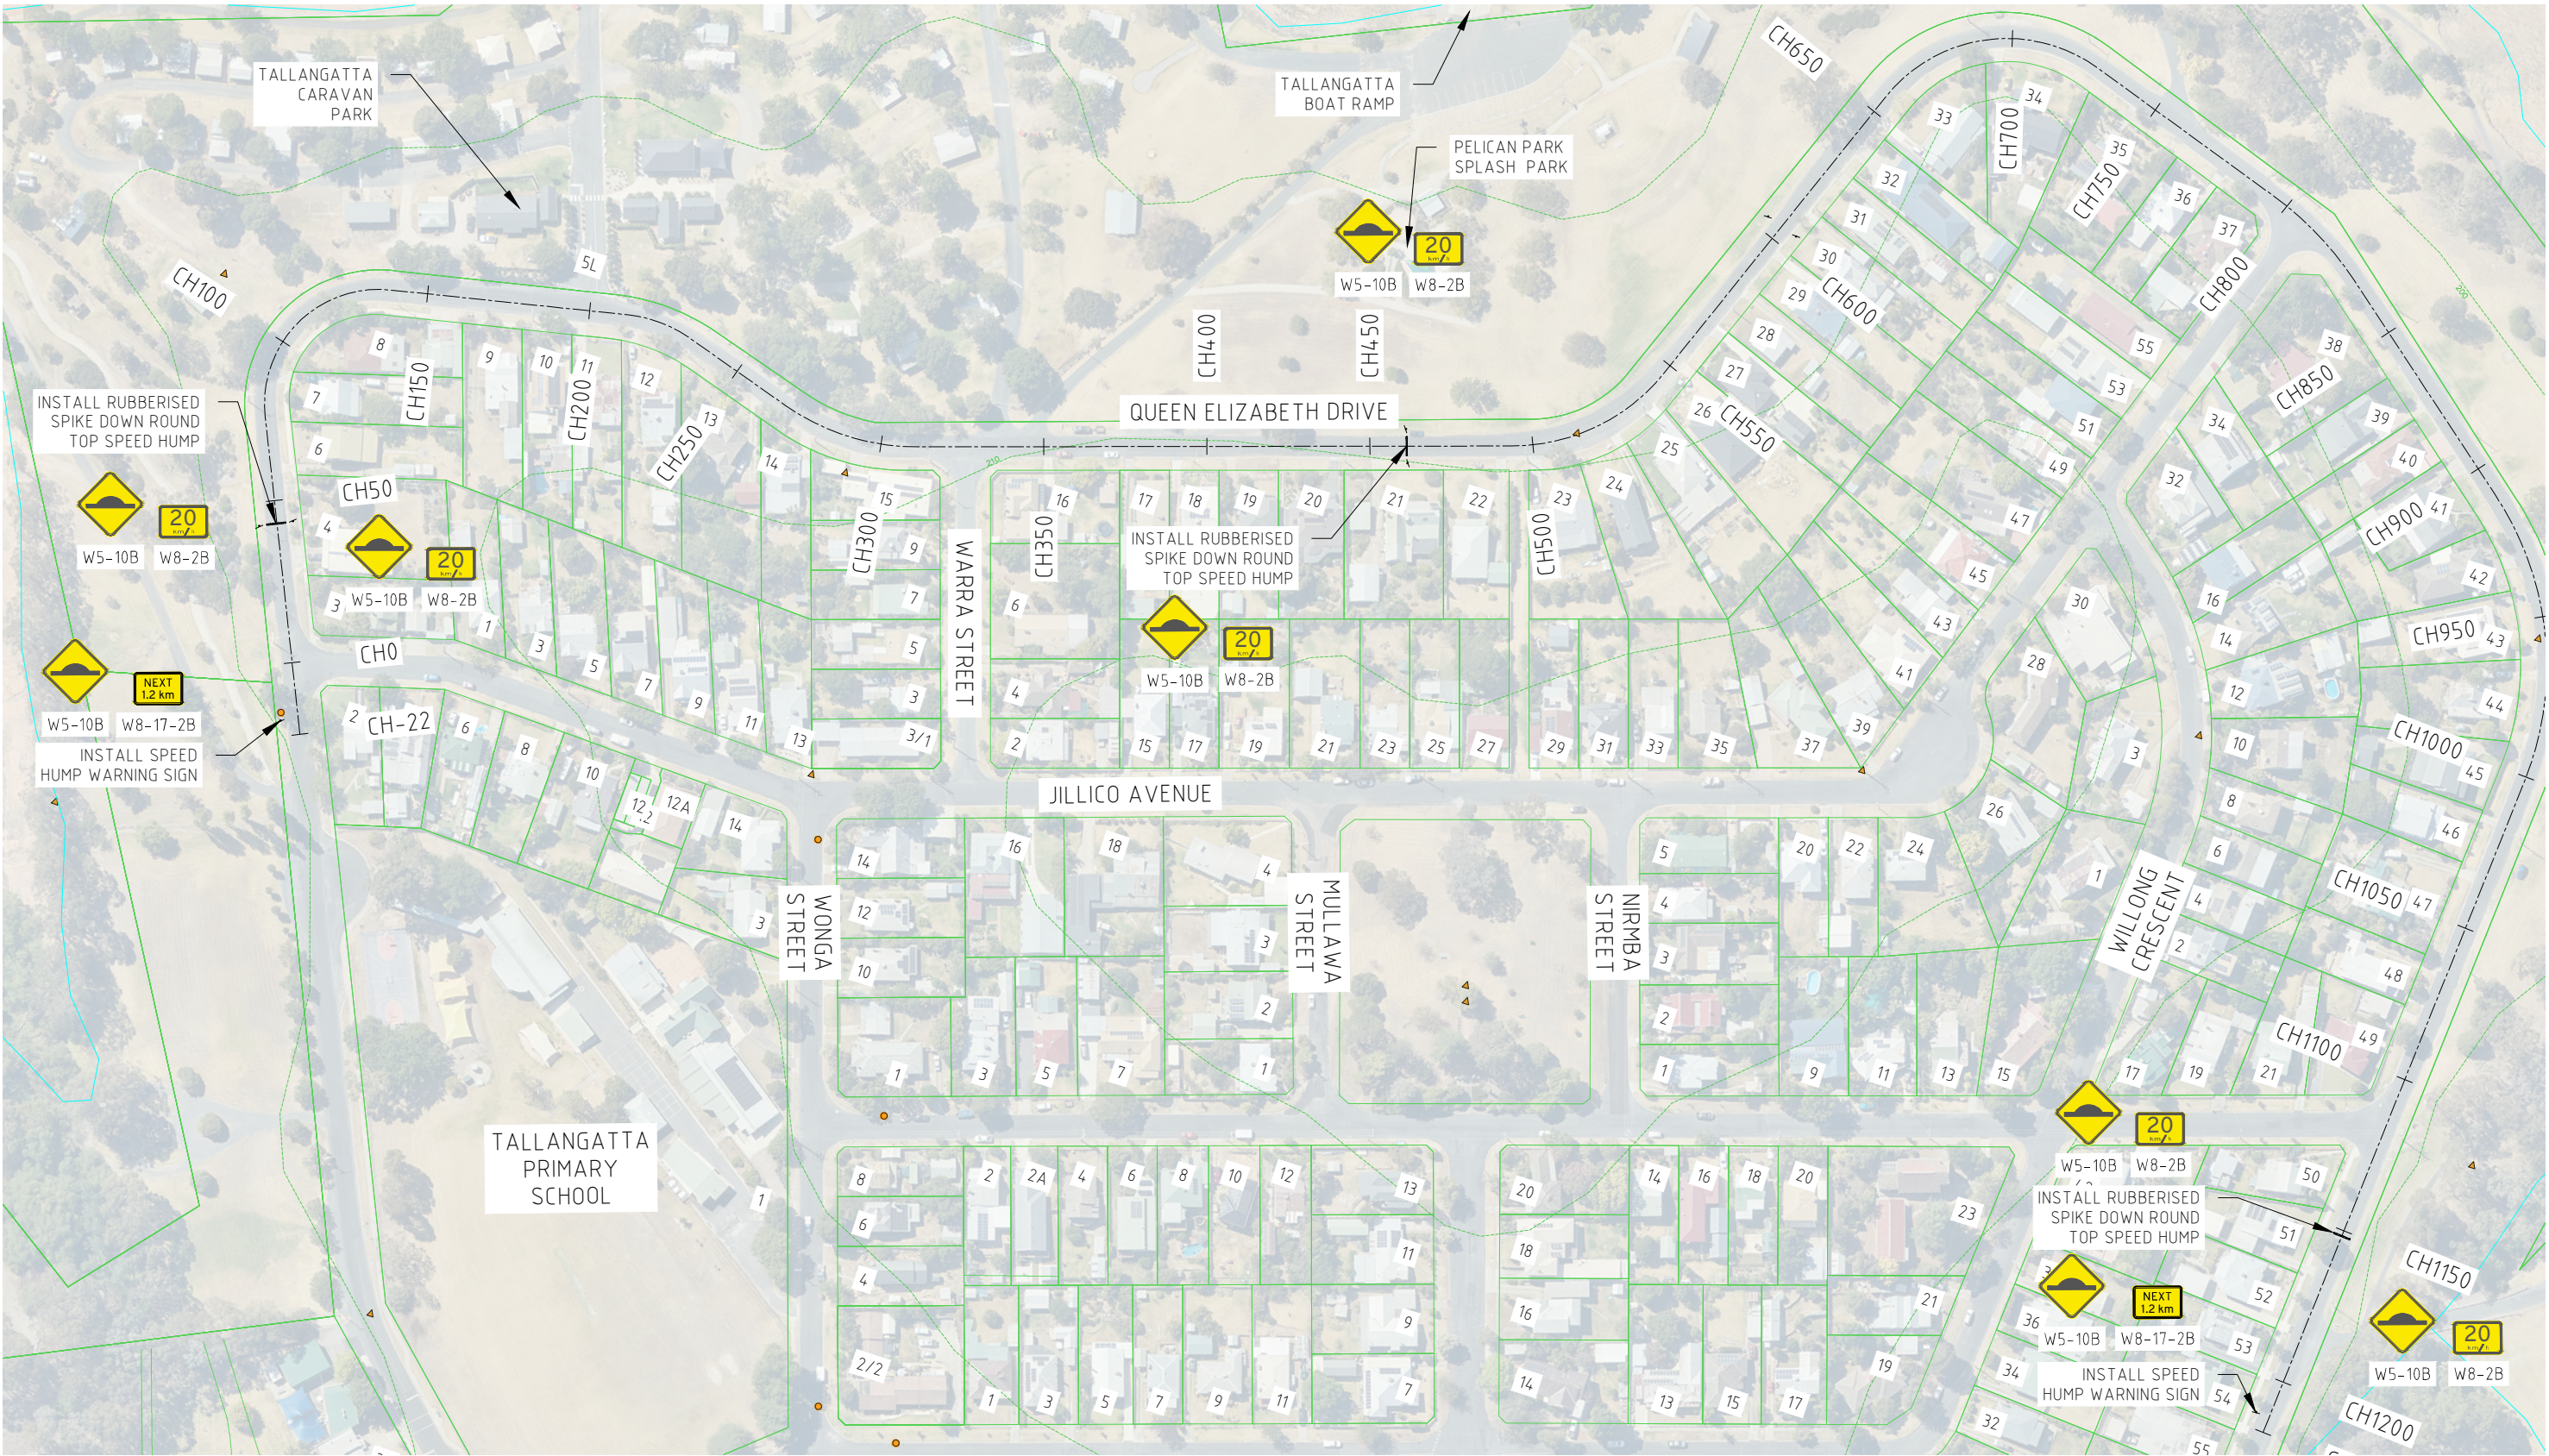

LAYOUT PLAN
SCALE 1:2000

THIS DRAWING IS COLOUR-DEPENDENT. MONOCHROME COPIES MAY OMIT CRITICAL INFORMATION

SCALE: 1:2,000

CONSULTANT LOGO

COUNCIL LOGO

B	CONSULTATION ISSUE	SH/04.05.26	JH/04.05.26	JH/04.05.26
A	INITIAL ISSUE	SH/01.05.26	JH/01.05.26	JH/01.05.26
REV	DESCRIPTION	DESIGNER INITIAL/DATE	VERIFIED INITIAL/DATE	APPROVED INITIAL/DATE
COORDINATE SYSTEM: GDA 2020 MGA ZONE 55		HEIGHT DATUM: NO ASSIGNED DATUM		

towongshire

innovation : technology : sustainability

32 TOWONG STREET TALLANGATTA VIC, 3700 AUSTRALIA

PO BOX 55, TALLANGATTA VIC 3700 AUSTRALIA

T 1300 35 222 E info@towong.vic.gov.au W www.towong.vic.gov.au

DRAWN SH

DESIGNER JH

DRAFTING CHECK SH

DESIGN CHECK JH

APPROVED JH

DATE 04.05.26

TALLANGATTA
QUEEN ELIZABETH DRIVE
QUEEN ELIZABETH DRIVE TRAFFIC CALMING UPGRADE
SPEED HUMPS AND SIGN POSTING
LAYOUT PLAN

DRAWING SET No. 202686
STATUS: FUNCTIONAL DESIGN

DRG No.
SK001

REV B

VER 1

EDMS

AMD A

MAHE CV Users\Sam Hall\Towong Shire Council\Infrastructure & Environment - General\Prop jets\Queen Elizabeth Drive Road Calming Upgrade\Design\CAD\Queen Elizabeth Drive Traffic Calming Upgrade\dwg PLOTTED BY SAM HALL PLOT DATE 04/05/26