




ACTUAL SHADE SAIL




TYPICAL AMENITIES BLOCK (WITHOUT TIMBER FINISHES)  
SUPPLY AND INSTAL MOTION SENSOR EXTERNAL LIGHTING



TYPICAL SOLAR SHADE STRUCTURE WITH EV CHARGER  
SUPPLY AND LAY UNDERGROUND ELECTRICAL CONDUIT TO HANSON STREET

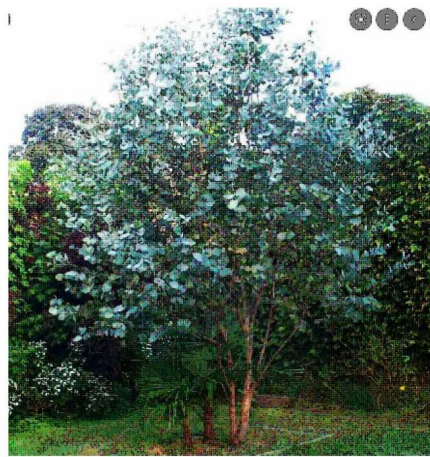

TYPICAL LANDSCAPING  
REFER PROJECT LANDSCAPE PLANS FOR DETAILS

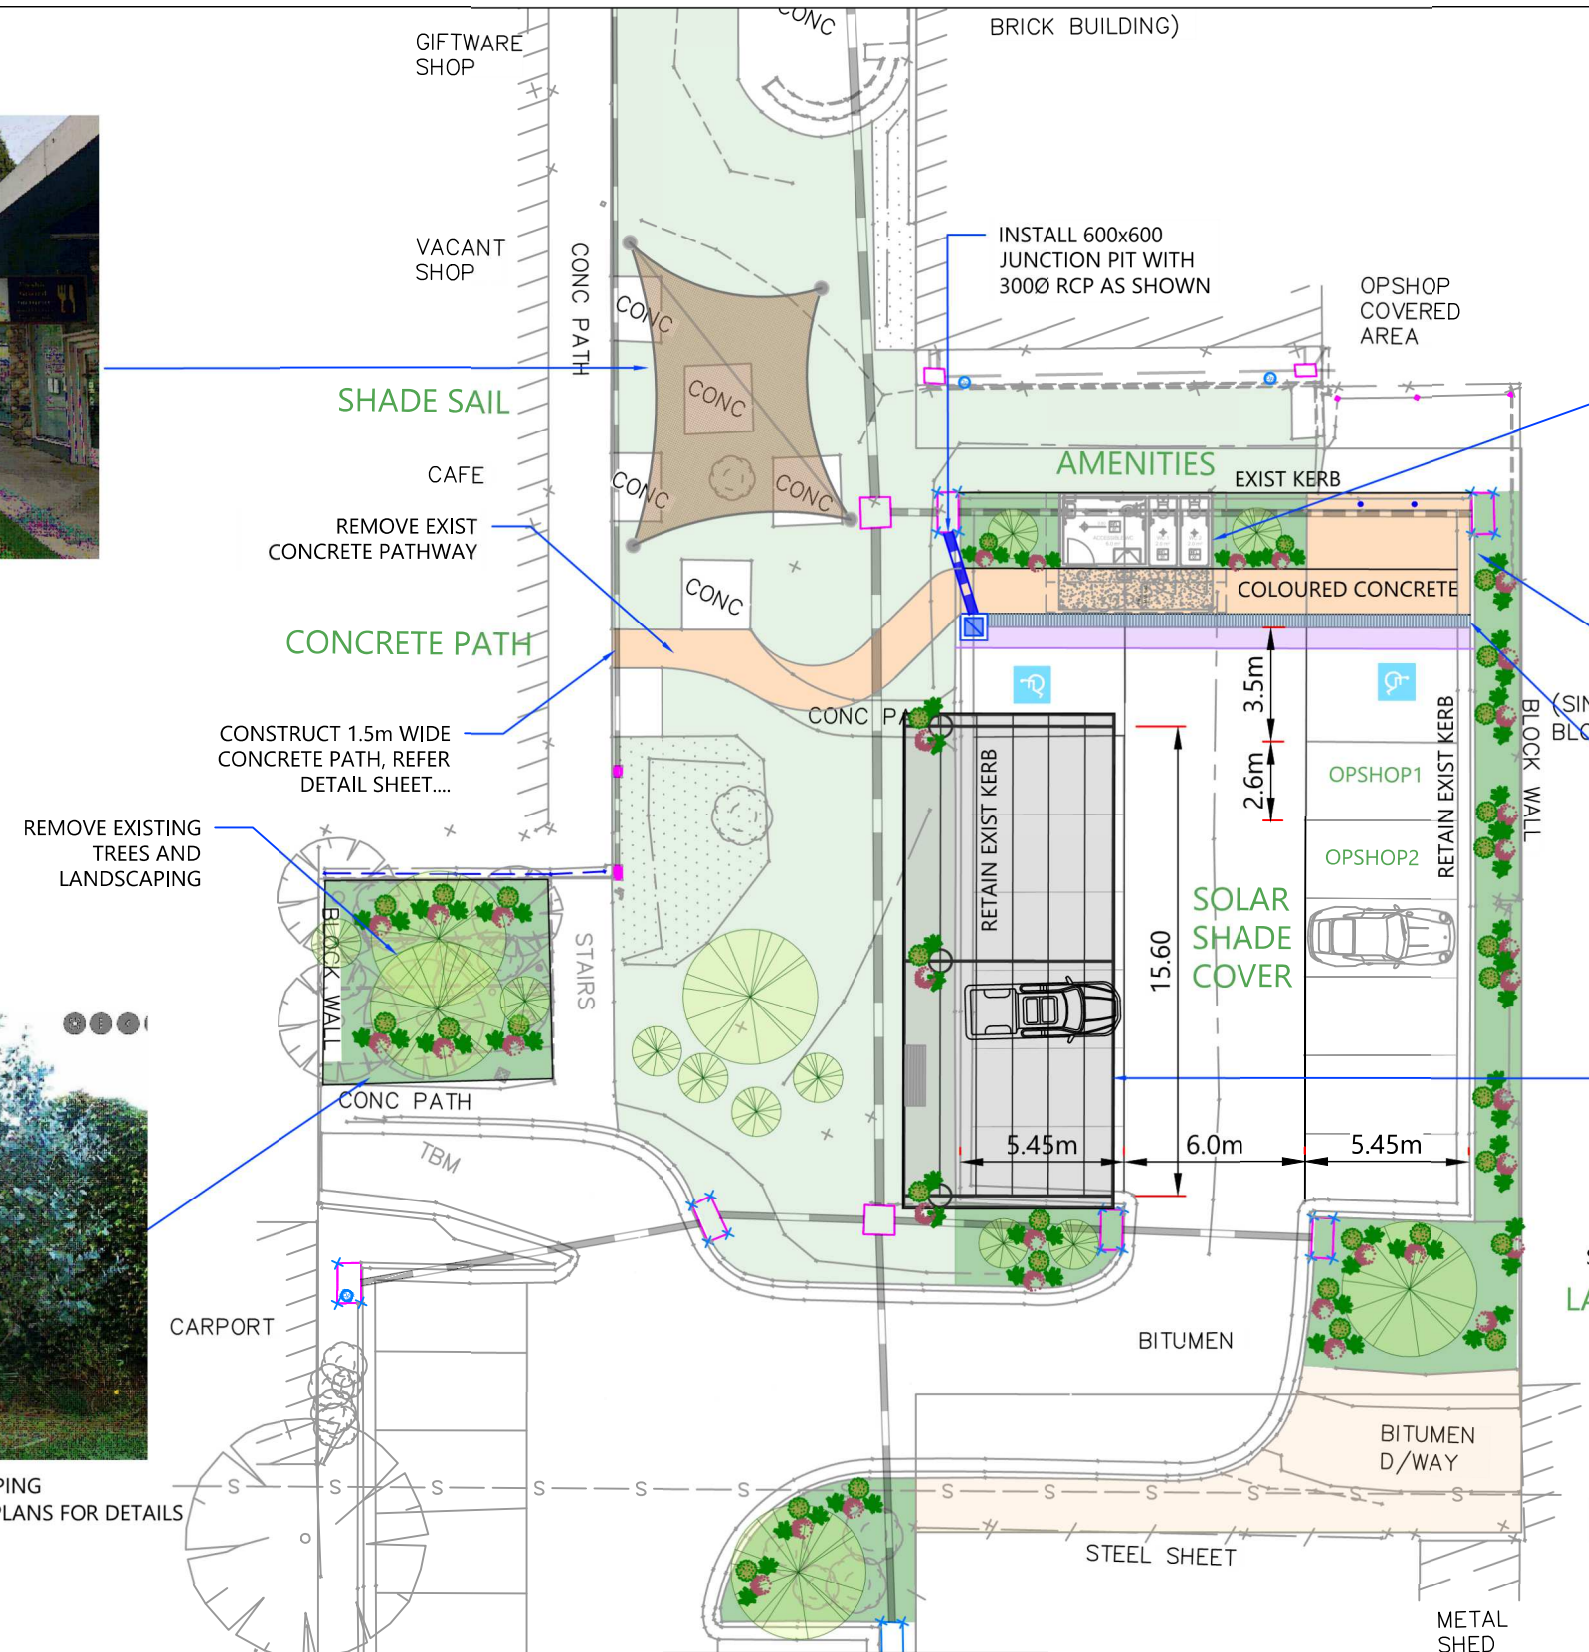

**CORRYONG CBD ARCADE - PLAN**

**DIAL BEFORE YOU DIG**  
www.1100.com.au  
DYBD REQUIRED BEFORE ALL WORKS COMMENCE


**TENDER DRAWING**  
FOR TENDER PURPOSES ONLY  
SUBJECT TO FURTHER AMENDMENT  
SIGNED **RACHAEL GADD**  
DATE **21/10/22**

REV	DATE	COMMENT	INITIALS
REVA	21/10/22	TENDER ISSUE	CM

32 TOWONG STREET [PO BOX 55]  
TALLANGATTA VIC 3700  
02 6071 5100  
WWW.TOWONG.VIC.GOV.AU

**TOWONG SHIRE COUNCIL**  
HANSON STREET  
CORRYONG VIC 3707  
CORRYONG CBD STREETScape UPGRADE  
OUTDOOR\_ARCADE\_PLAN\_&\_DETAILS

DESIGNED	CM	DRAWING NO	
DRAWN	CM	T210809	
CHECKED	RG		
APPROVED	RG	SHEET NO	PAGE SIZE
	SCALE	NTS	45
	UNIT	METRES	

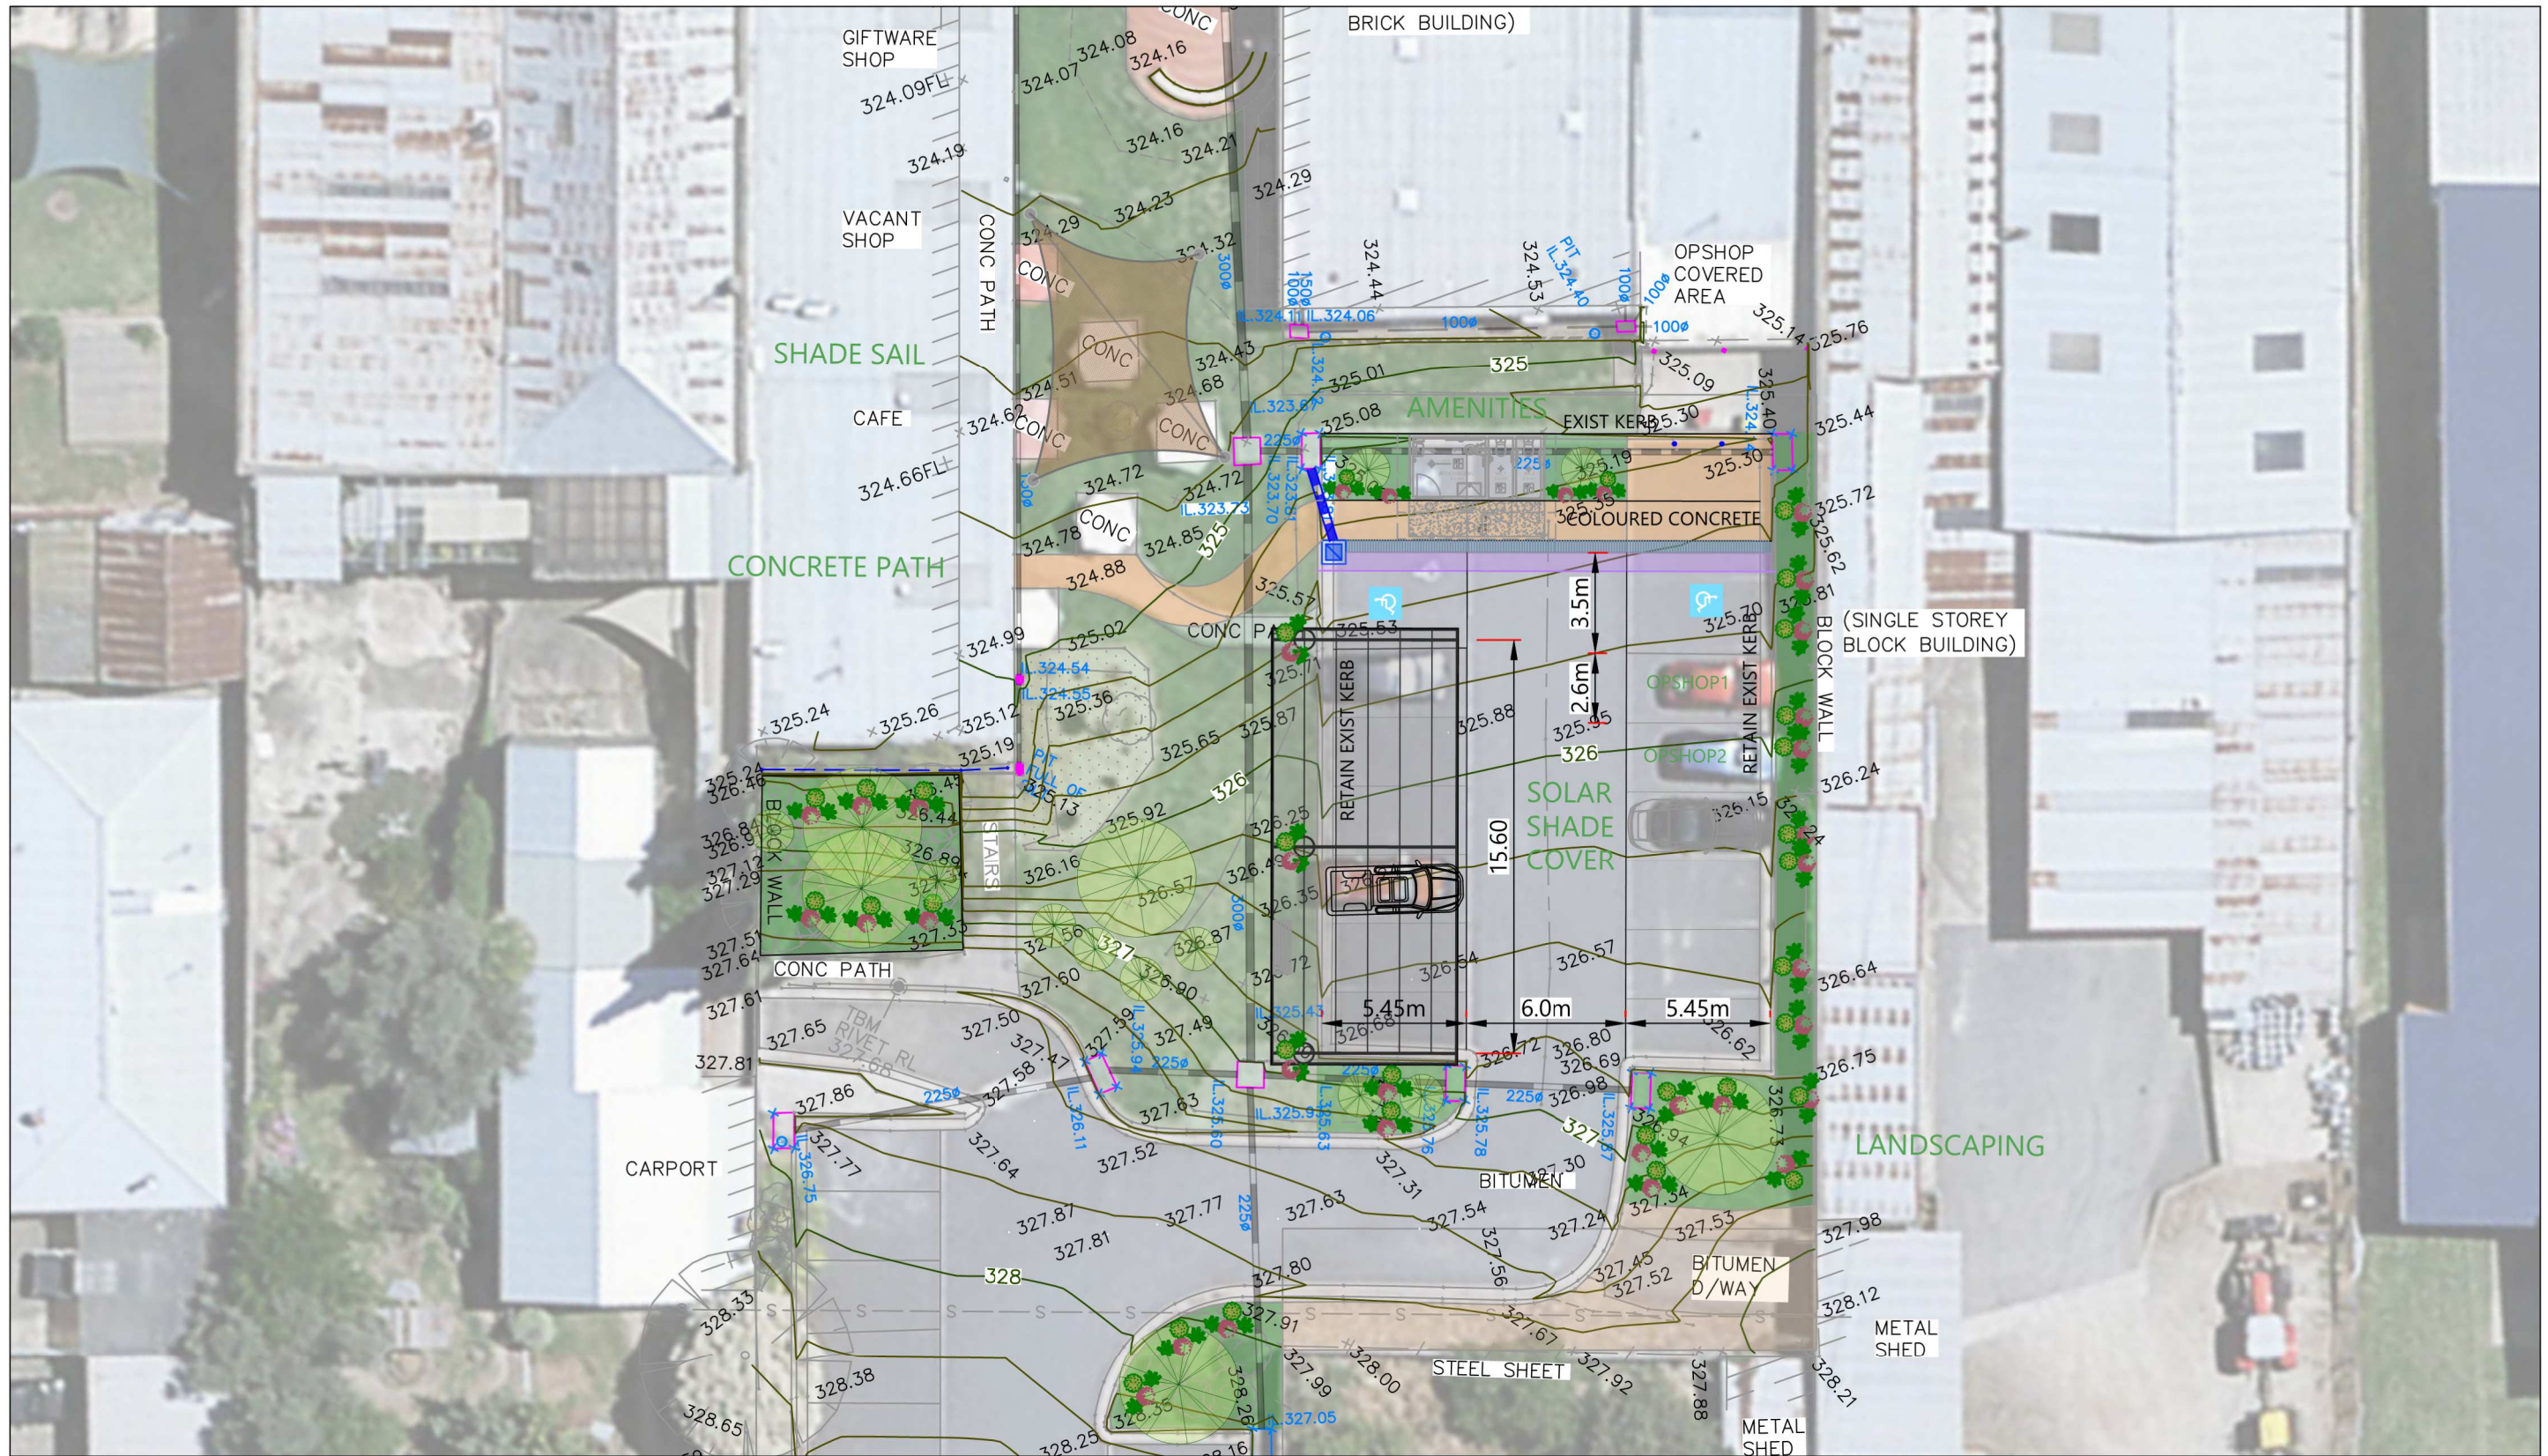

**CORRYONG CBD ARCADE - DETAIL PLAN**



**TENDER DRAWING**  
 FOR TENDER PURPOSES ONLY  
 SUBJECT TO FURTHER AMENDMENT  
 SIGNED **RACHAEL GADD**  
 DATE **21/10/22**

REV	DATE	COMMENT	INITIALS
REVA	21/10/22	TENDER ISSUE	CM

**towongshire**  
 Innovation : technology : sustainability  
 32 TOWONG STREET [PO BOX 55]  
 TALLANGATTA VIC 3700  
 02 6071 5100  
 WWW.TOWONG.VIC.GOV.AU

**TOWONG SHIRE COUNCIL**  
 HANSON STREET  
 CORRYONG VIC 3707  
 CORRYONG CBD STREETScape UPGRADE  
 OUTDOOR\_ARCADE\_DETAIL\_PLAN

DESIGNED	CM	DRAWING NO	
DRAWN	CM	T210809	
CHECKED	RG	SHEET NO	PAGE SIZE
APPROVED	RG	46	A3
SCALE	NTS		
UNIT	METRES		