


HANSON STREET - GENERAL ARRANGEMENT

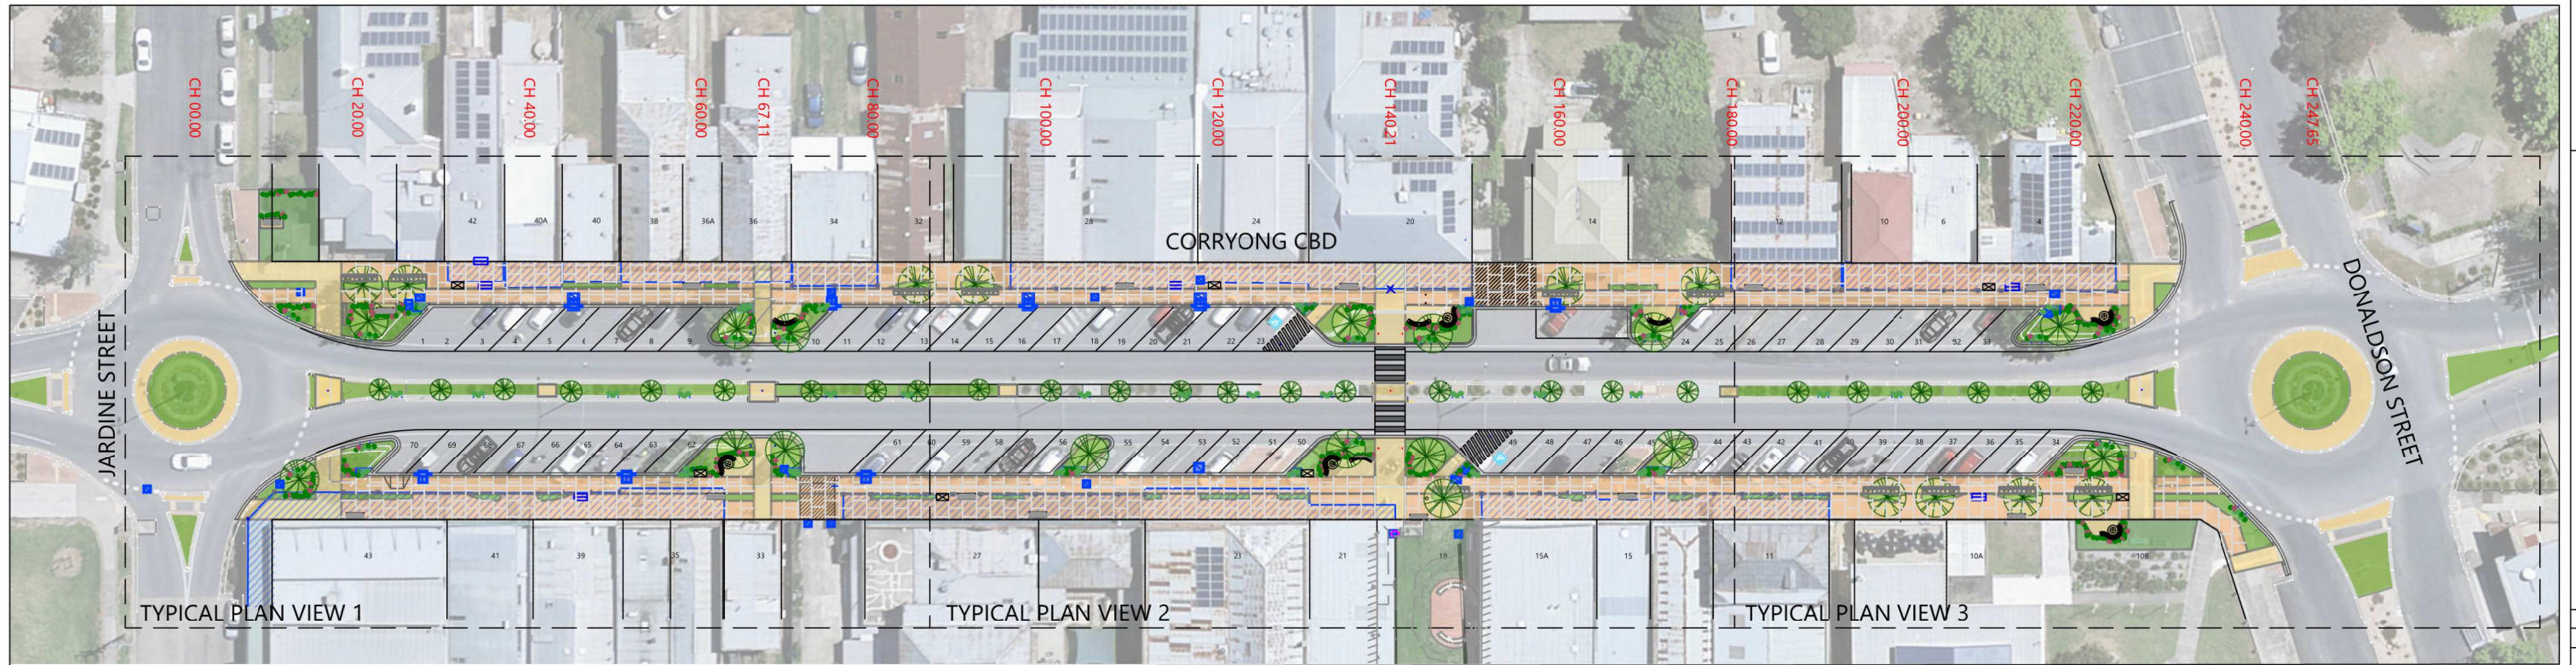

LEGEND	
	PAVEMENT TYPE A: PAVEMENT REINSTATEMENT
	PAVEMENT TYPE B: CONCRETE FOOTPATH COLOURED
	PAVEMENT TYPE B: CONCRETE FOOTPATH EXPOSED AGGREGATE
	VEGETATION: LANDSCAPING
	VEGETATION: TURF
	VEGETATION: RAINGARDEN
	PAVEMENT: EXISTING SHOPFRONT THRESHOLDS
	PAVEMENT: REPLACEMENT CONCRETE SHOPFRONT RAMPS
	CATCHMENT: AWNING STORMWATER RUNOFF
	SM2 KERB AND CHANNEL
	B2 UPRIGHT KERB AND CHANNEL
	STORMWATER: EXISTING PIPES

	STORMWATER: PROPOSED PIPES
	STORMWATER: PIT JUNCTION OR GRATED
	STORMWATER: SIDE ENTRY PIT (SEP)
	STORMWATER: EXISTING PIT
	STORMWATER: PERFORATED DOWNPIPE FOR INFILTRATION
	VEGETATION: TREES
	STRUCTURE: TREE ROOT VAULT SYSTEM
	STRUCTURE: TREE GRATE
	STRUCTURE: EXISTING AWNING POSTS WITH FOOTING
	FURNITURE: RUBBISH BINS
	FURNITURE: BIKE RACKS
	FURNITURE: BENCH SEATS

	STRUCTURE: BOLLARDS
	STRUCTURE: BOLLARDS WITH LED LIGHTING
	STRUCTURE: SIGNS
	STRUCTURE: EXISTING SIGNS
	STRUCTURE: EXISTING LIGHT POLES
	UTILITIES: POT HOLE LOCATION
	UTILITIES: ELECTRICAL PIT
	UTILITIES: WATERMAIN METER AND TAP PIT
	UTILITIES: PITS REQUIRING LEVEL ADJUSTMENT
	UTILITIES: TELSTRA PITS
	DEMOLITION: REMOVE PIPES
	DEMOLITION: REMOVE FOOTPATH
	DEMOLITION: REMOVE KERBING




TENDER DRAWING
 FOR TENDER PURPOSES ONLY
 SUBJECT TO FURTHER AMENDMENT
 SIGNED **RACHAEL GADD**
 DATE **21/10/22**

REV	DATE	COMMENT	INITIALS
REVA	21/10/22	TENDER ISSUE	CM

towongshire
 Innovation : technology : sustainability
 32 TOWONG STREET [PO BOX 55]
 TALLANGATTA VIC 3700
 02 6071 5100
 WWW.TOWONG.VIC.GOV.AU

TOWONG SHIRE COUNCIL
 HANSON STREET
 CORRYONG VIC 3707
 CORRYONG CBD STREETScape UPGRADE
 ALIGNMENT_KEY_PLAN

DESIGNED	CM <th colspan="2">DRAWING NO</th>	DRAWING NO	
DRAWN	CM	T210809	
CHECKED	RG	SHEET NO	PAGE SIZE
APPROVED RG	RG	4	A3
	SCALE	1:750	
	UNIT	METRES	

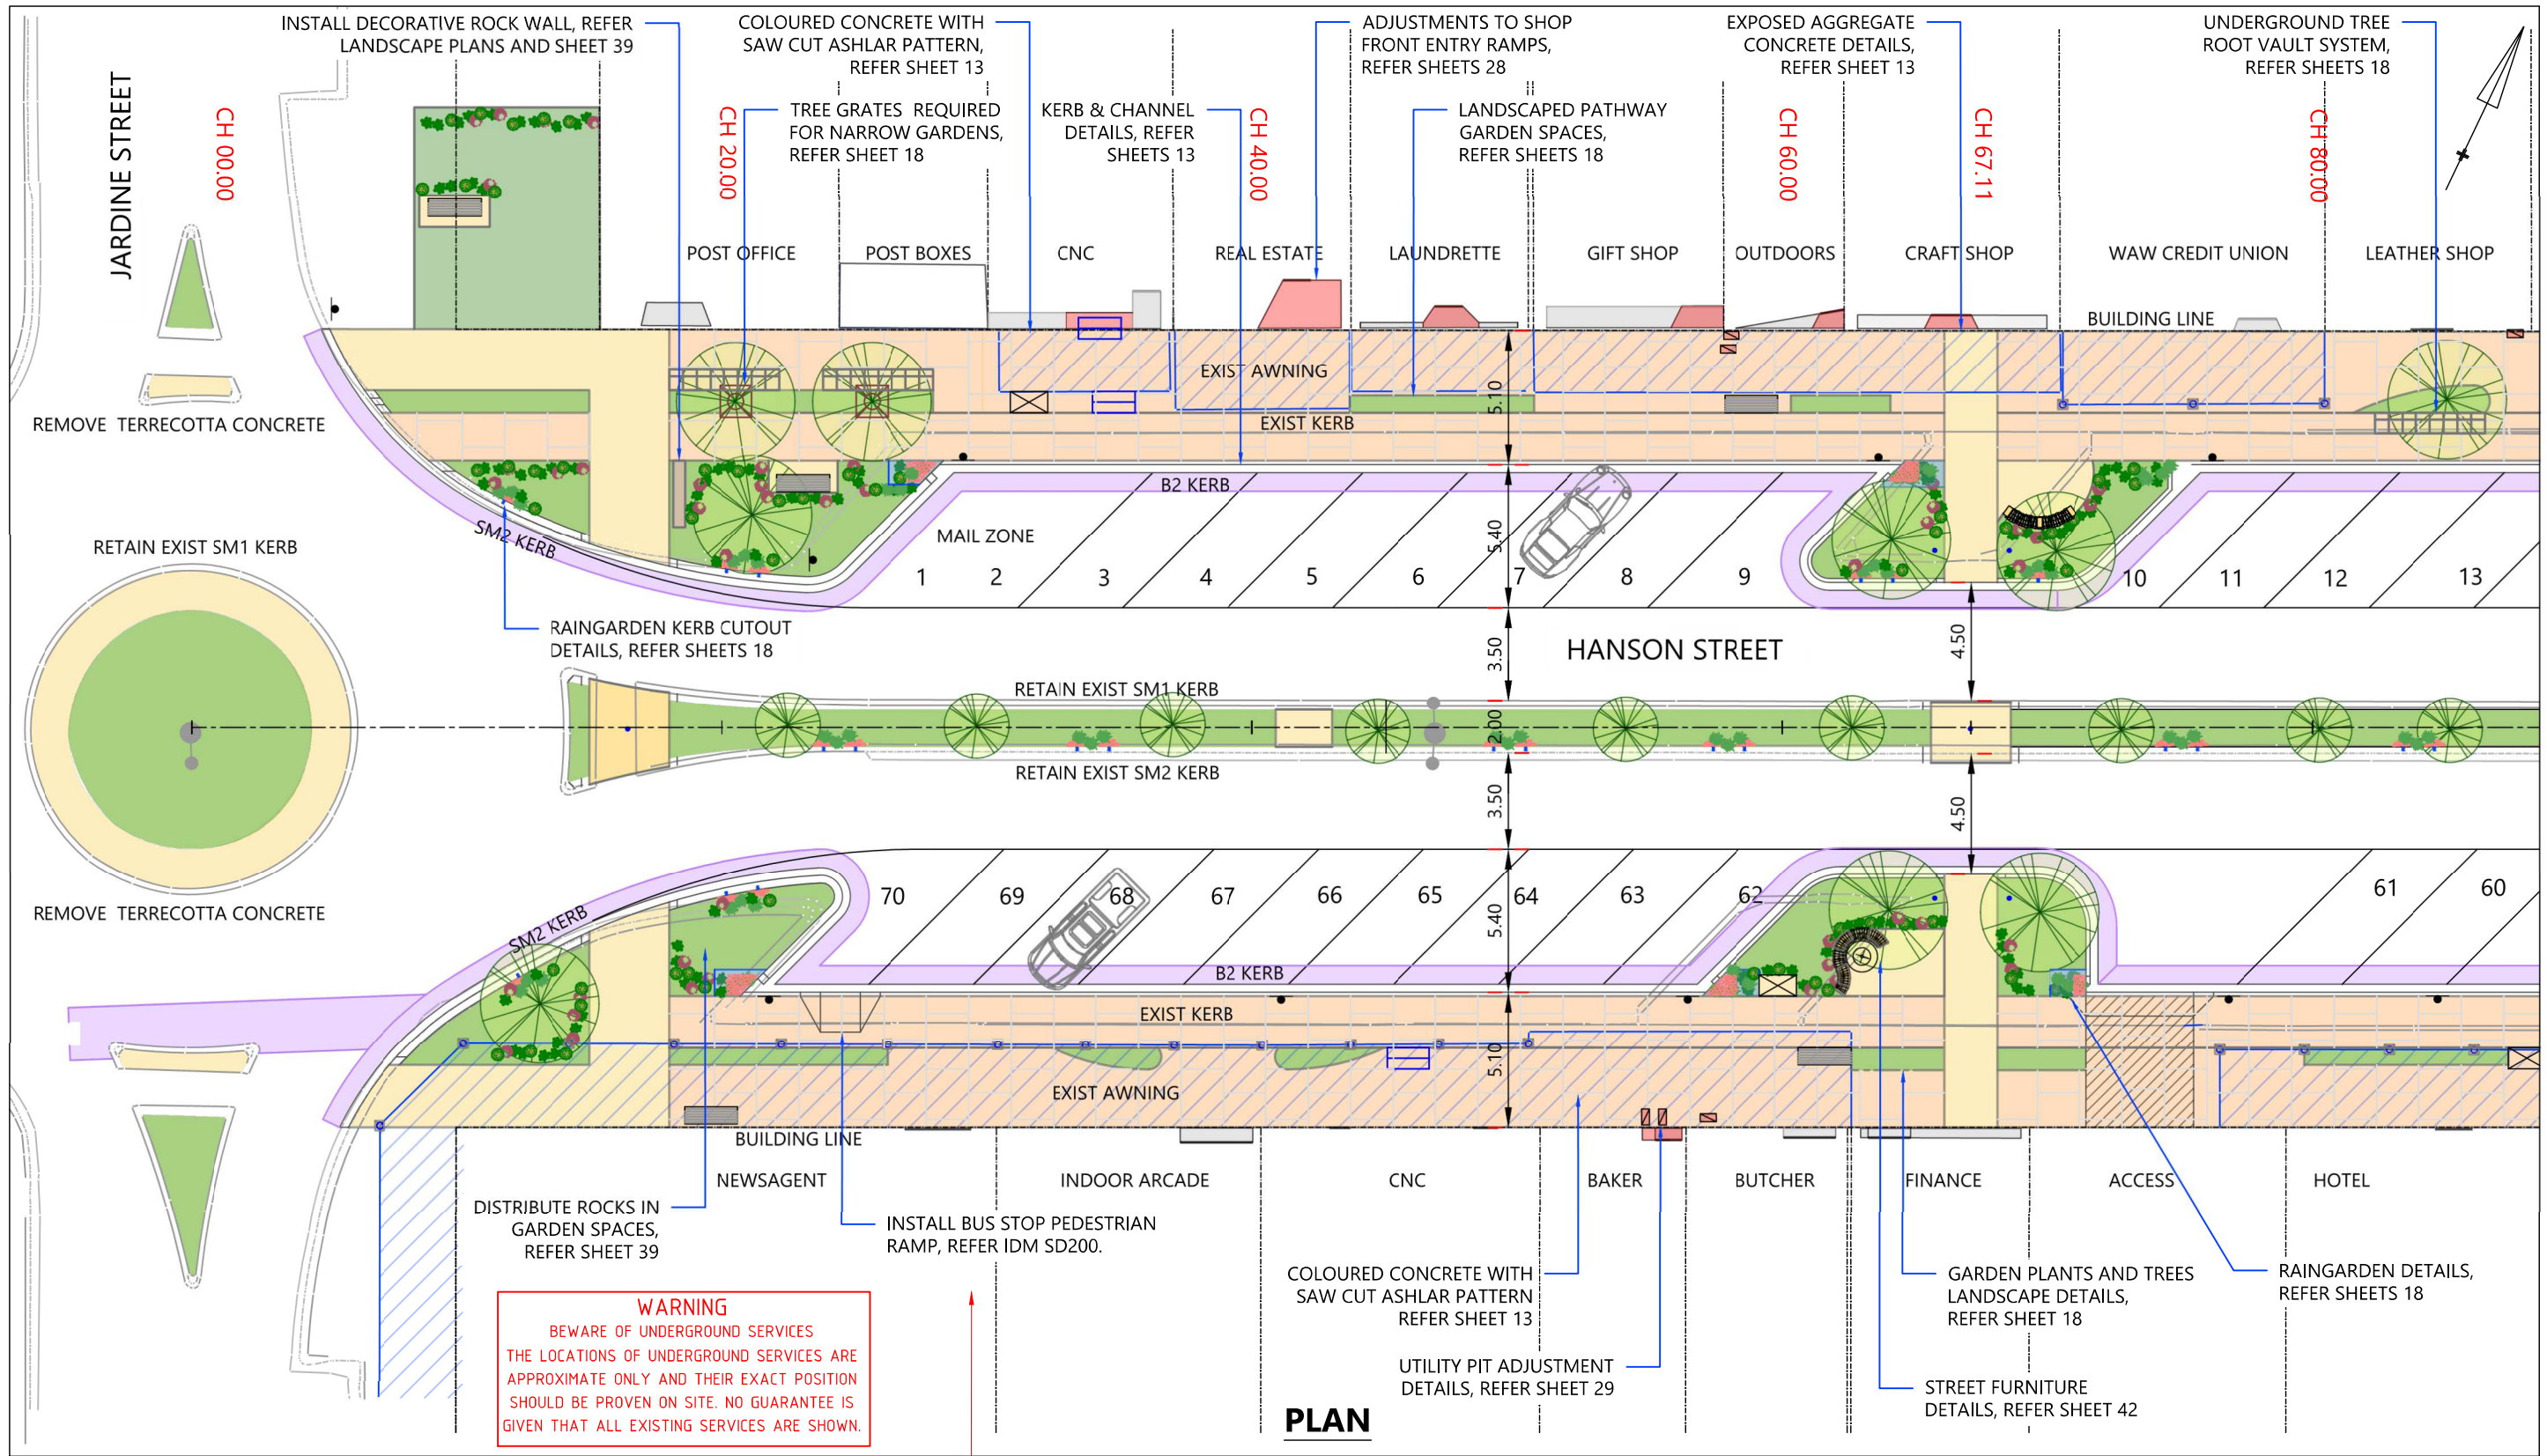

CHECK ALL INFRASTRUCTURE NOTED



TENDER DRAWING
FOR TENDER PURPOSES ONLY
SUBJECT TO FURTHER AMENDMENT
SIGNED RACHAEL GADD
DATE 21/10/22


REV	DATE	COMMENT	INITIALS
REVA	21/10/22	TENDER ISSUE	CM

towongshire
Innovation : technology : sustainability
32 TOWONG STREET [PO BOX 55]
TALLANGATTA VIC 3700
02 6071 5100
WWW.TOWONG.VIC.GOV.AU

TOWONG SHIRE COUNCIL
HANSON STREET
CORRYONG VIC 3707
CORRYONG CBD STREETScape UPGRADE
PLAN_CH_00_TO_CH88.48

DESIGNED	CM	DRAWING NO	
DRAWN	CM	T210809	
CHECKED	RG	SHEET NO	PAGE SIZE
APPROVED	RG	5	A3
SCALE	1:250		
UNIT	METRES		

DYBD REQUIRED BEFORE ALL WORKS COMMENCE

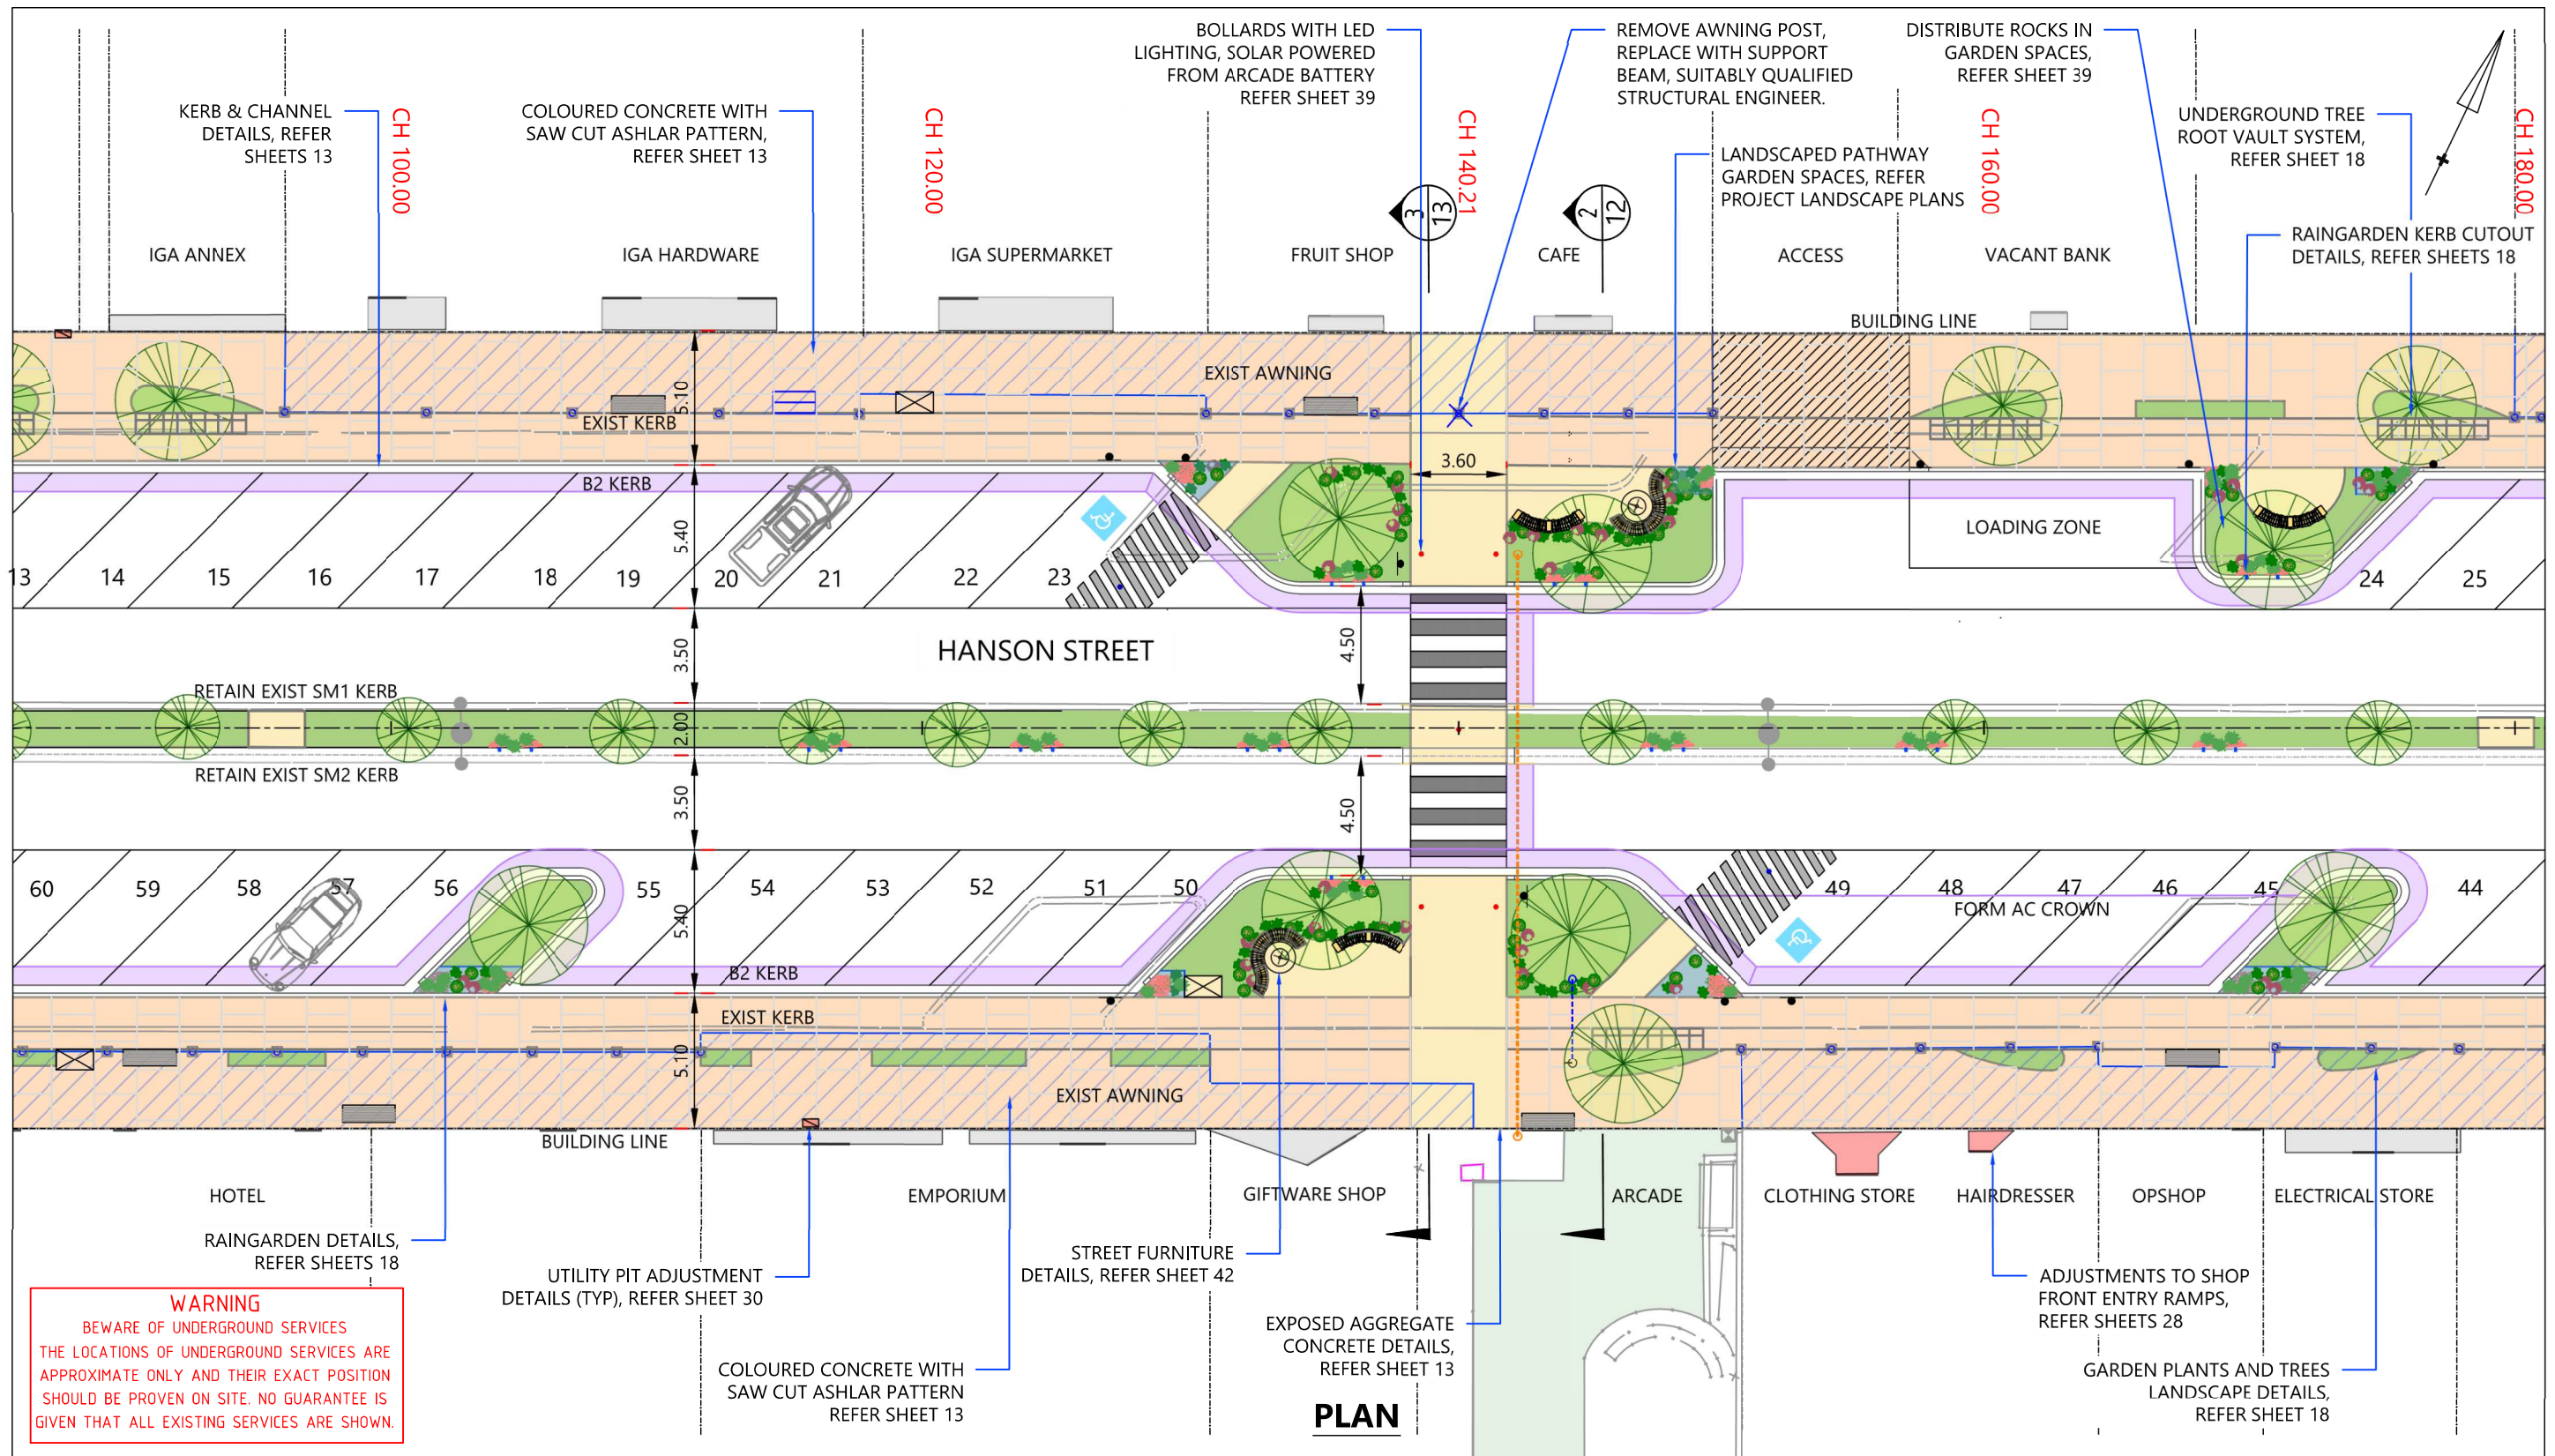


TENDER DRAWING
FOR TENDER PURPOSES ONLY
SUBJECT TO FURTHER AMENDMENT
SIGNED **RACHAEL GADD**
DATE **21/10/22**

REV	DATE	COMMENT	INITIALS
REVA	21/10/22	TENDER ISSUE	CM

towongshire
Innovation : technology : sustainability
32 TOWONG STREET [PO BOX 55]
TALLANGATTA VIC 3700
02 6071 5100
WWW.TOWONG.VIC.GOV.AU

TOWONG SHIRE COUNCIL
HANSON STREET
Corryong VIC 3707
CORRYONG CBD STREETScape UPGRADE
PLAN_CH_88.48_CH_180.00

DESIGNED	CM	DRAWING NO	
DRAWN	CM	T210809	
CHECKED	RG	SHEET NO	PAGE SIZE
APPROVED	RG	6	A3
SCALE	1:250		
UNIT	METRES		

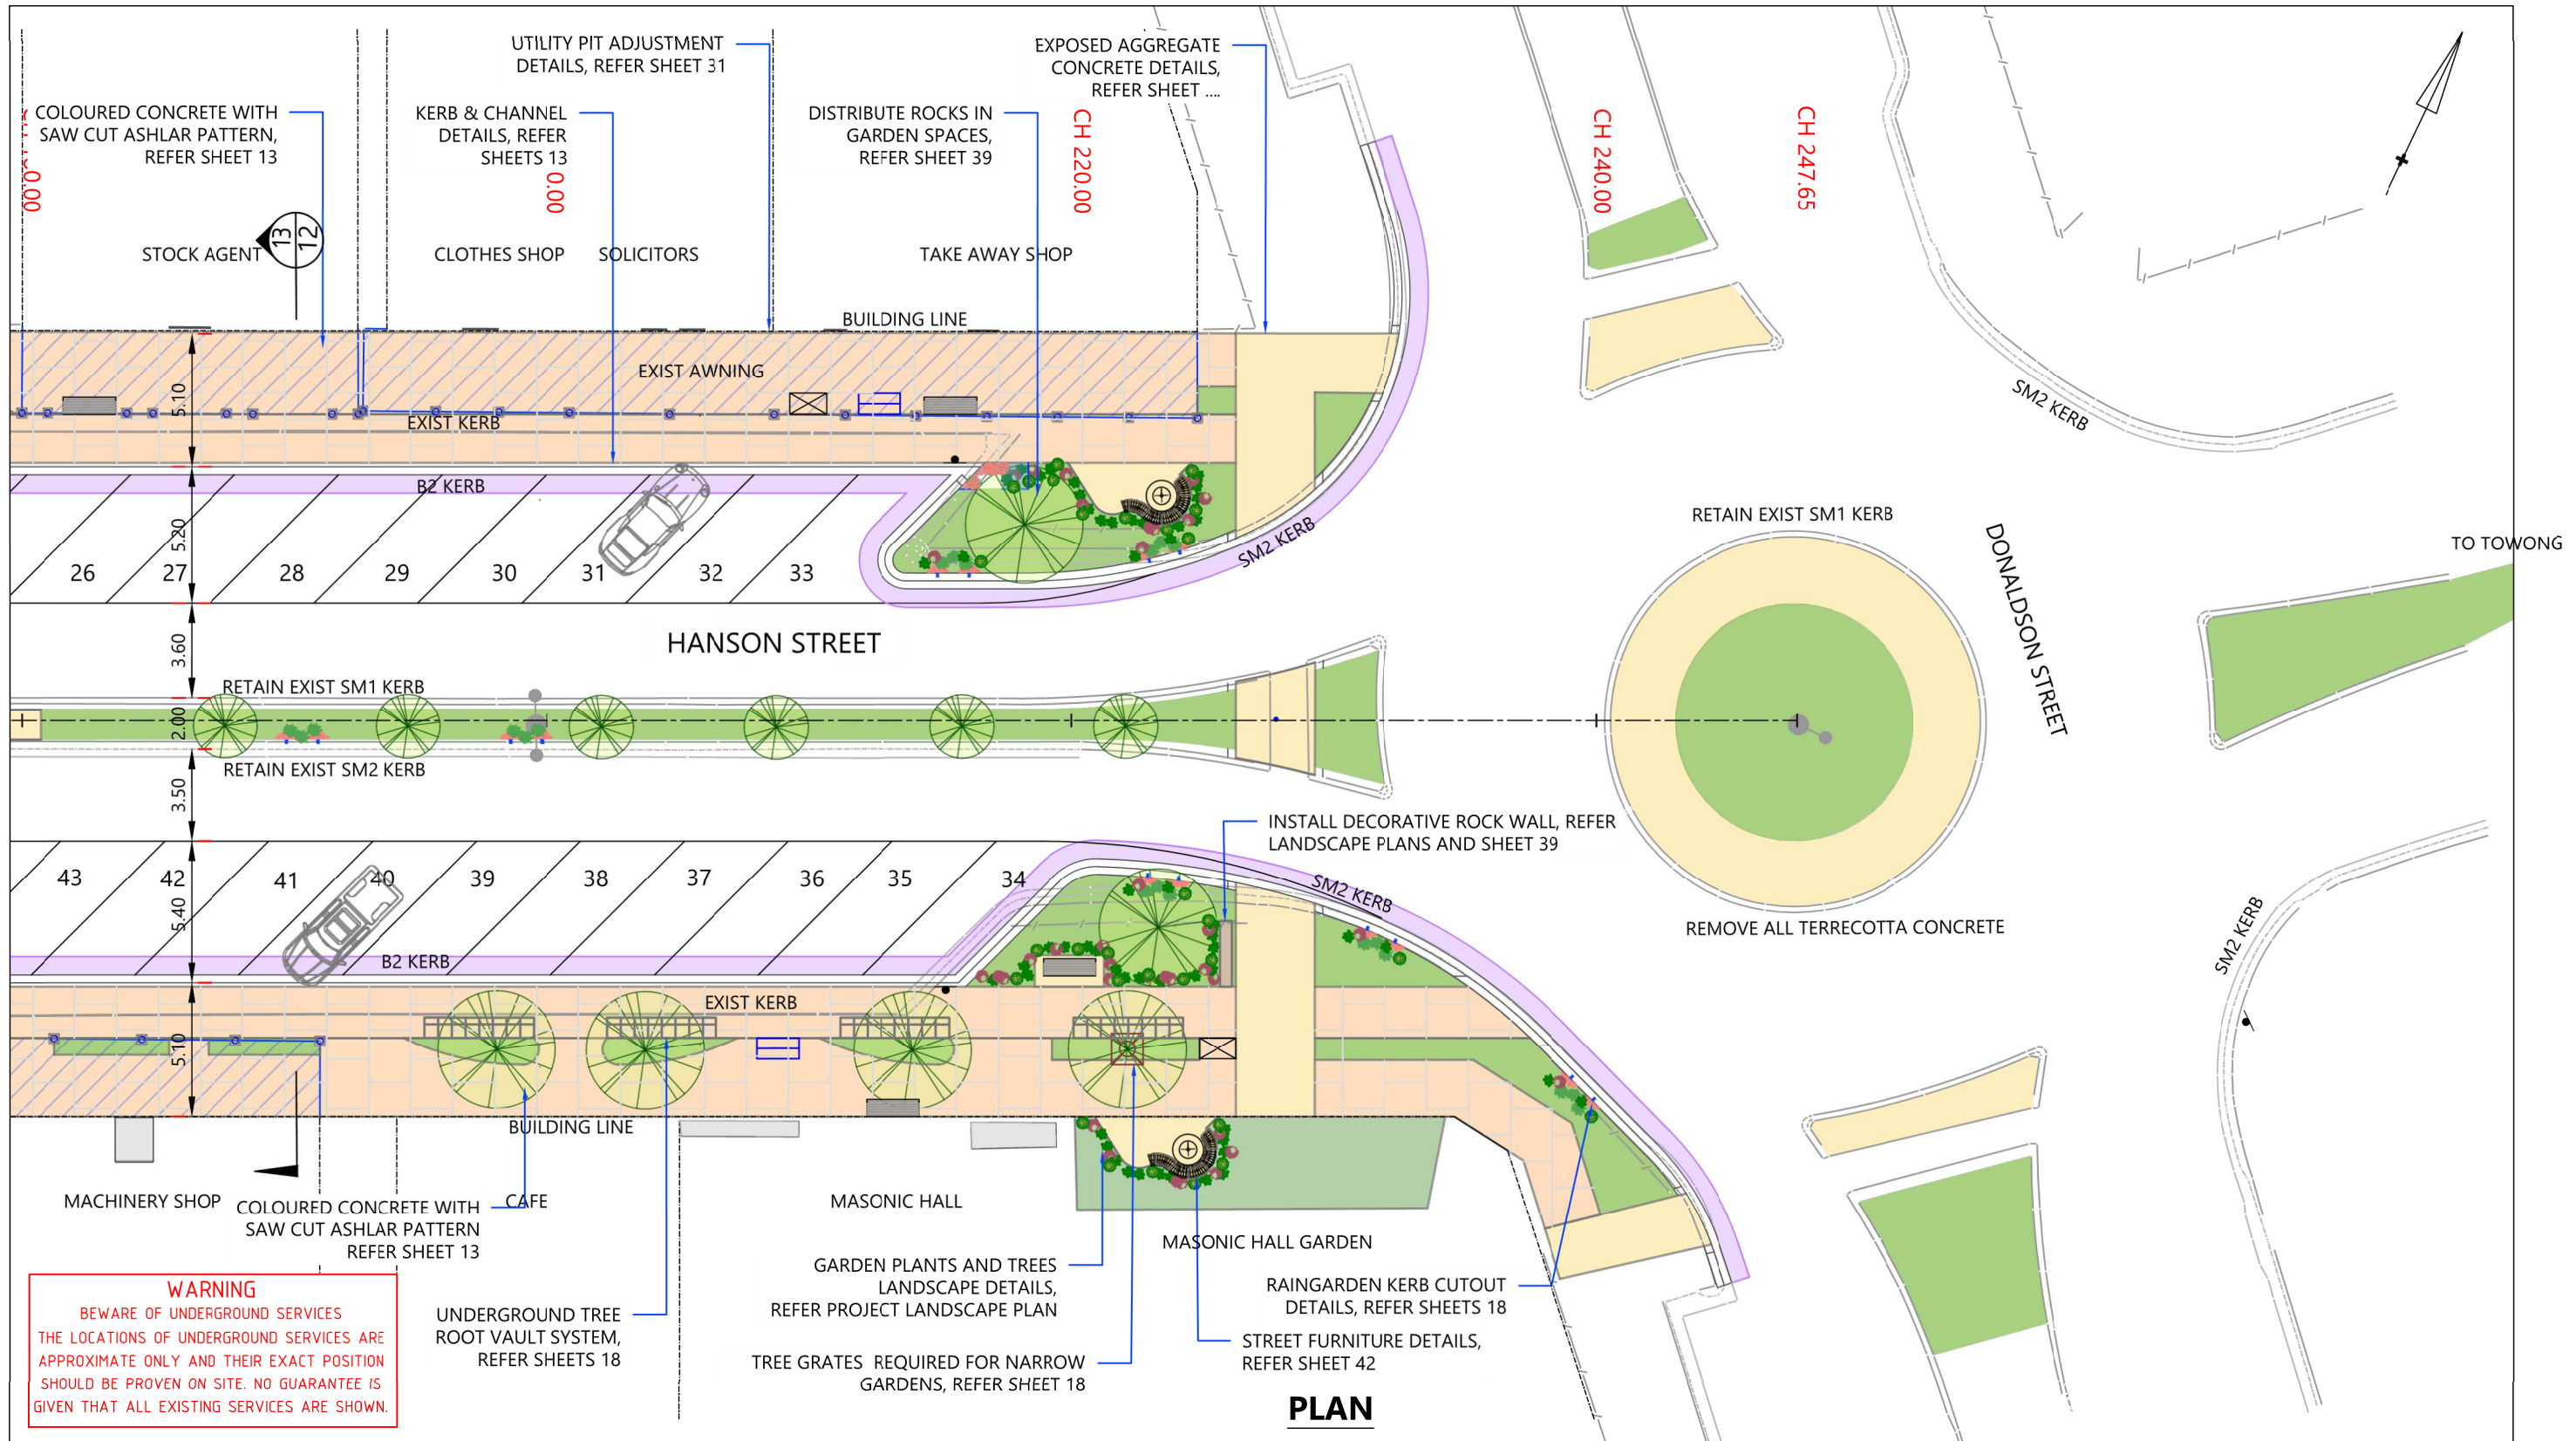

PLAN




TENDER DRAWING
FOR TENDER PURPOSES ONLY
SUBJECT TO FURTHER AMENDMENT
SIGNED **RACHAEL GADD**
DATE **21/10/22**

REV	DATE	COMMENT	INITIALS
REVA	21/10/22	TENDER ISSUE	CM

towongshire
Innovation : technology : sustainability
32 TOWONG STREET [PO BOX 55]
TALLANGATTA VIC 3700
02 6071 5100
WWW.TOWONG.VIC.GOV.AU

TOWONG SHIRE COUNCIL
HANSON STREET
Corryong VIC 3707
CORRYONG CBD STREETScape UPGRADE
PLAN_CH_180.00_TO_CH247.65

DESIGNED		CM	DRAWING NO	
DRAWN		CM	T210809	
CHECKED		RG	SHEET NO	PAGE SIZE
APPROVED		RG	7	A3
SCALE	1:250	UNIT	METRES	

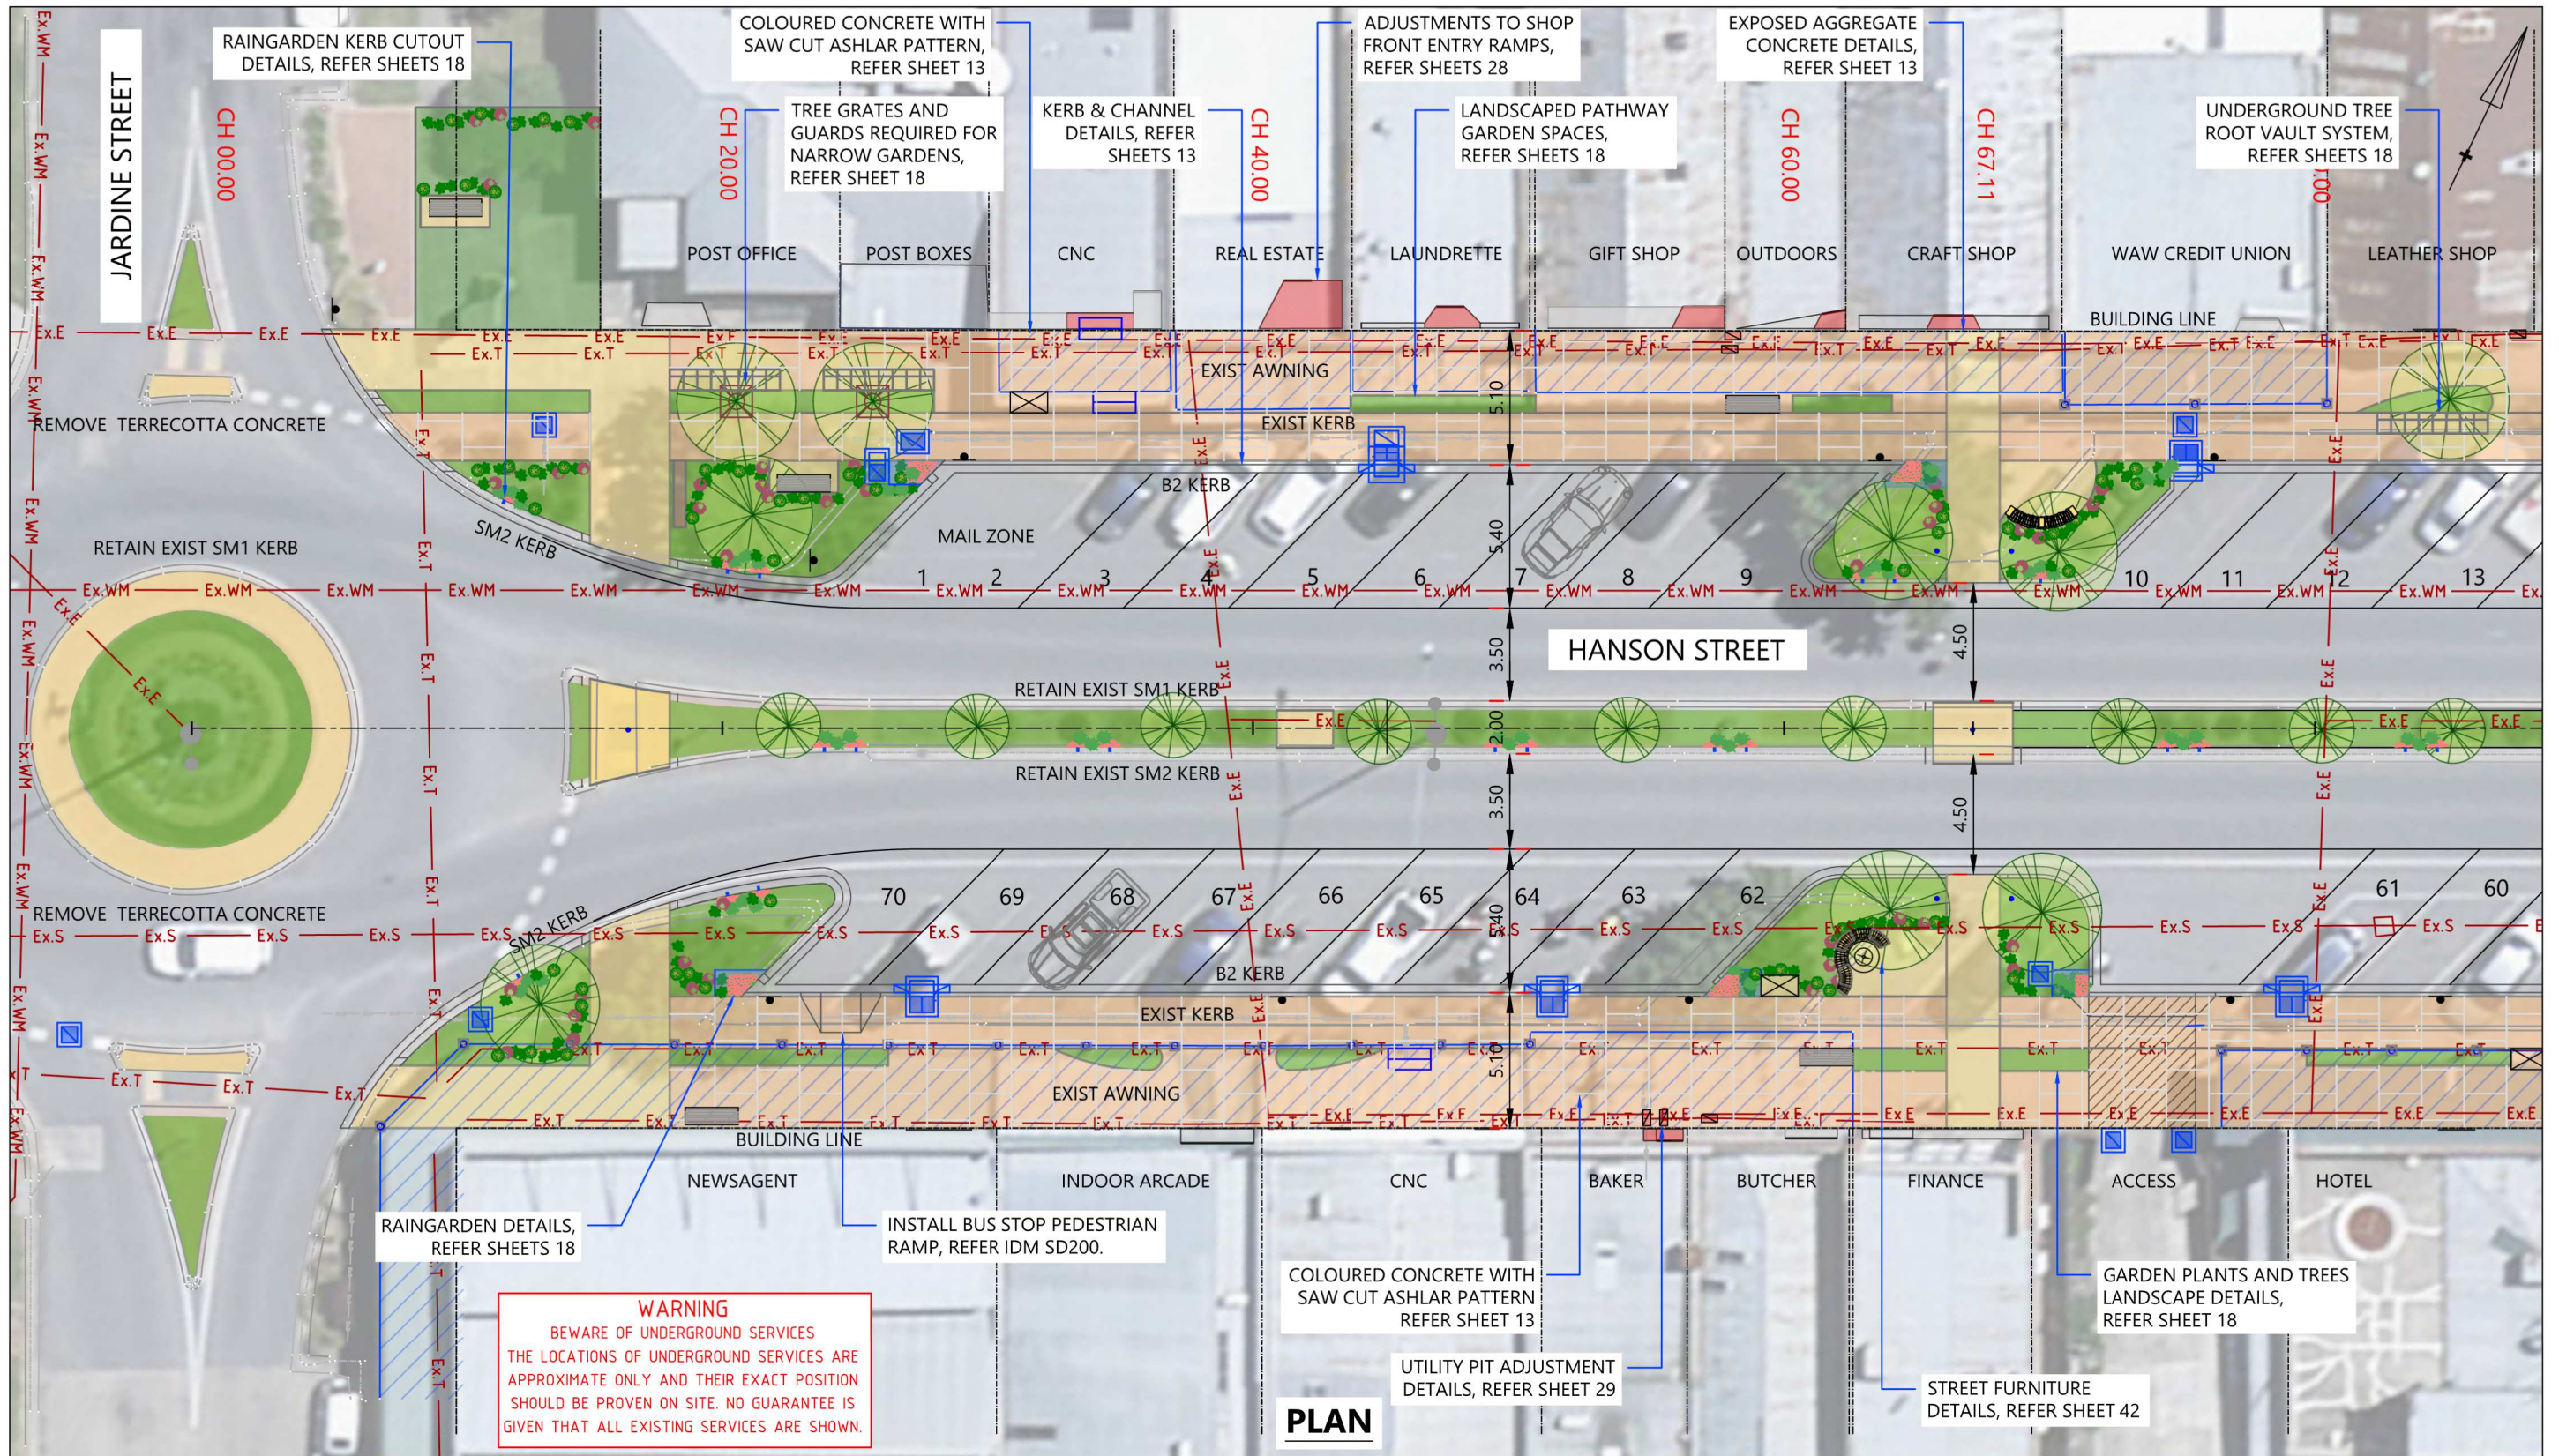

WARNING
 BEWARE OF UNDERGROUND SERVICES
 THE LOCATIONS OF UNDERGROUND SERVICES ARE APPROXIMATE ONLY AND THEIR EXACT POSITION SHOULD BE PROVEN ON SITE. NO GUARANTEE IS GIVEN THAT ALL EXISTING SERVICES ARE SHOWN.




TENDER DRAWING
 FOR TENDER PURPOSES ONLY
 SUBJECT TO FURTHER AMENDMENT
 SIGNED RACHAEL GADD
 DATE 21/10/22

REV	DATE	COMMENT	INITIALS
REVA	21/10/22	TENDER ISSUE	CM

towongshire
 Innovation : technology : sustainability
 32 TOWONG STREET [PO BOX 55]
 TALLANGATTA VIC 3700
 02 6071 5100
 WWW.TOWONG.VIC.GOV.AU

TOWONG SHIRE COUNCIL
 HANSON STREET
 CORRYONG VIC 3707
 CORRYONG CBD STREETScape UPGRADE
 DETAILED_PLAN_CH_00_TO_CH_88.48

DESIGNED	CM	DRAWING NO	
DRAWN	CM	T210809	
CHECKED	RG	SHEET NO	PAGE SIZE
APPROVED	RG	8	A3
SCALE	1:250		
UNIT	METRES		

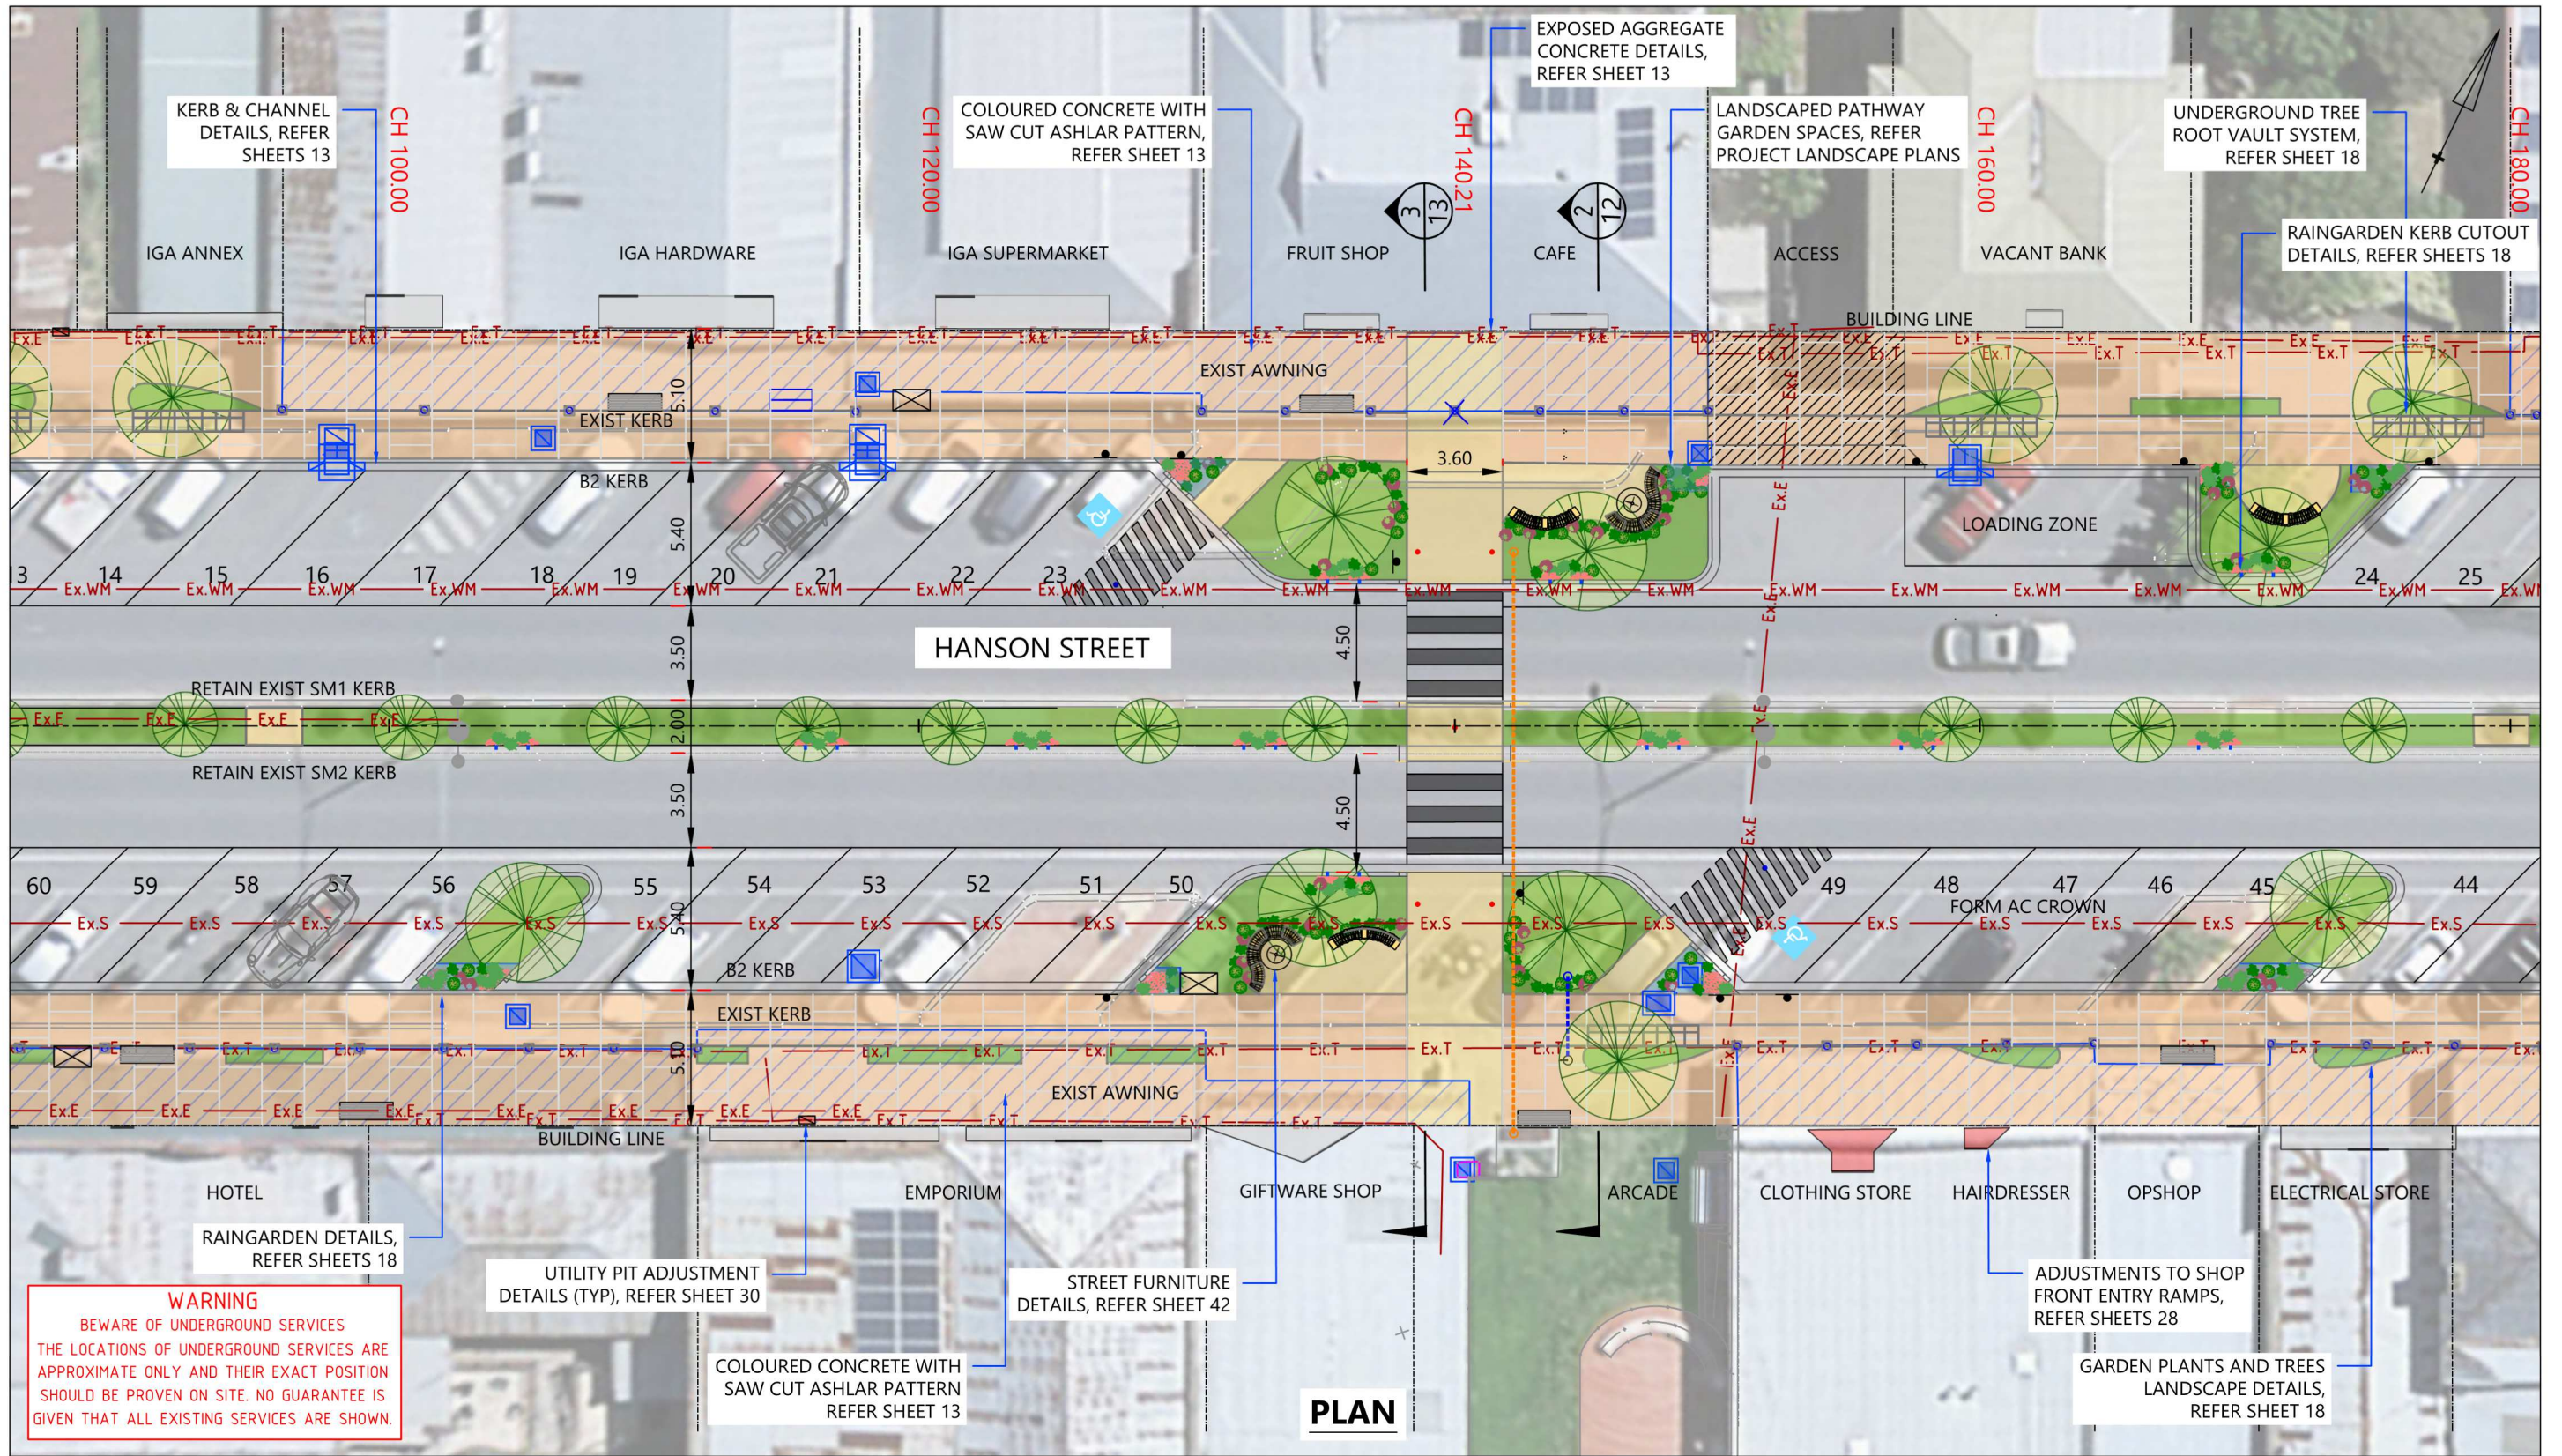


WARNING
 BEWARE OF UNDERGROUND SERVICES
 THE LOCATIONS OF UNDERGROUND SERVICES ARE APPROXIMATE ONLY AND THEIR EXACT POSITION SHOULD BE PROVEN ON SITE. NO GUARANTEE IS GIVEN THAT ALL EXISTING SERVICES ARE SHOWN.

TENDER DRAWING
 FOR TENDER PURPOSES ONLY
 SUBJECT TO FURTHER AMENDMENT
 SIGNED RACHAEL GADD
 DATE 21/10/22

REV	DATE	COMMENT	INITIALS
REVA	21/10/22	TENDER ISSUE	CM

TOWONG SHIRE COUNCIL
 HANSON STREET
 CORRYONG VIC 3707
 CORRYONG CBD STREETScape UPGRADE
 DETAILED_PLAN_CH_88.48_TO_CH_180.00

DESIGNED	CM	DRAWING NO	
DRAWN	CM	T210809	
CHECKED	RG	SHEET NO	PAGE SIZE
APPROVED	RG	9	A3
SCALE	1:250		
UNIT	METRES		

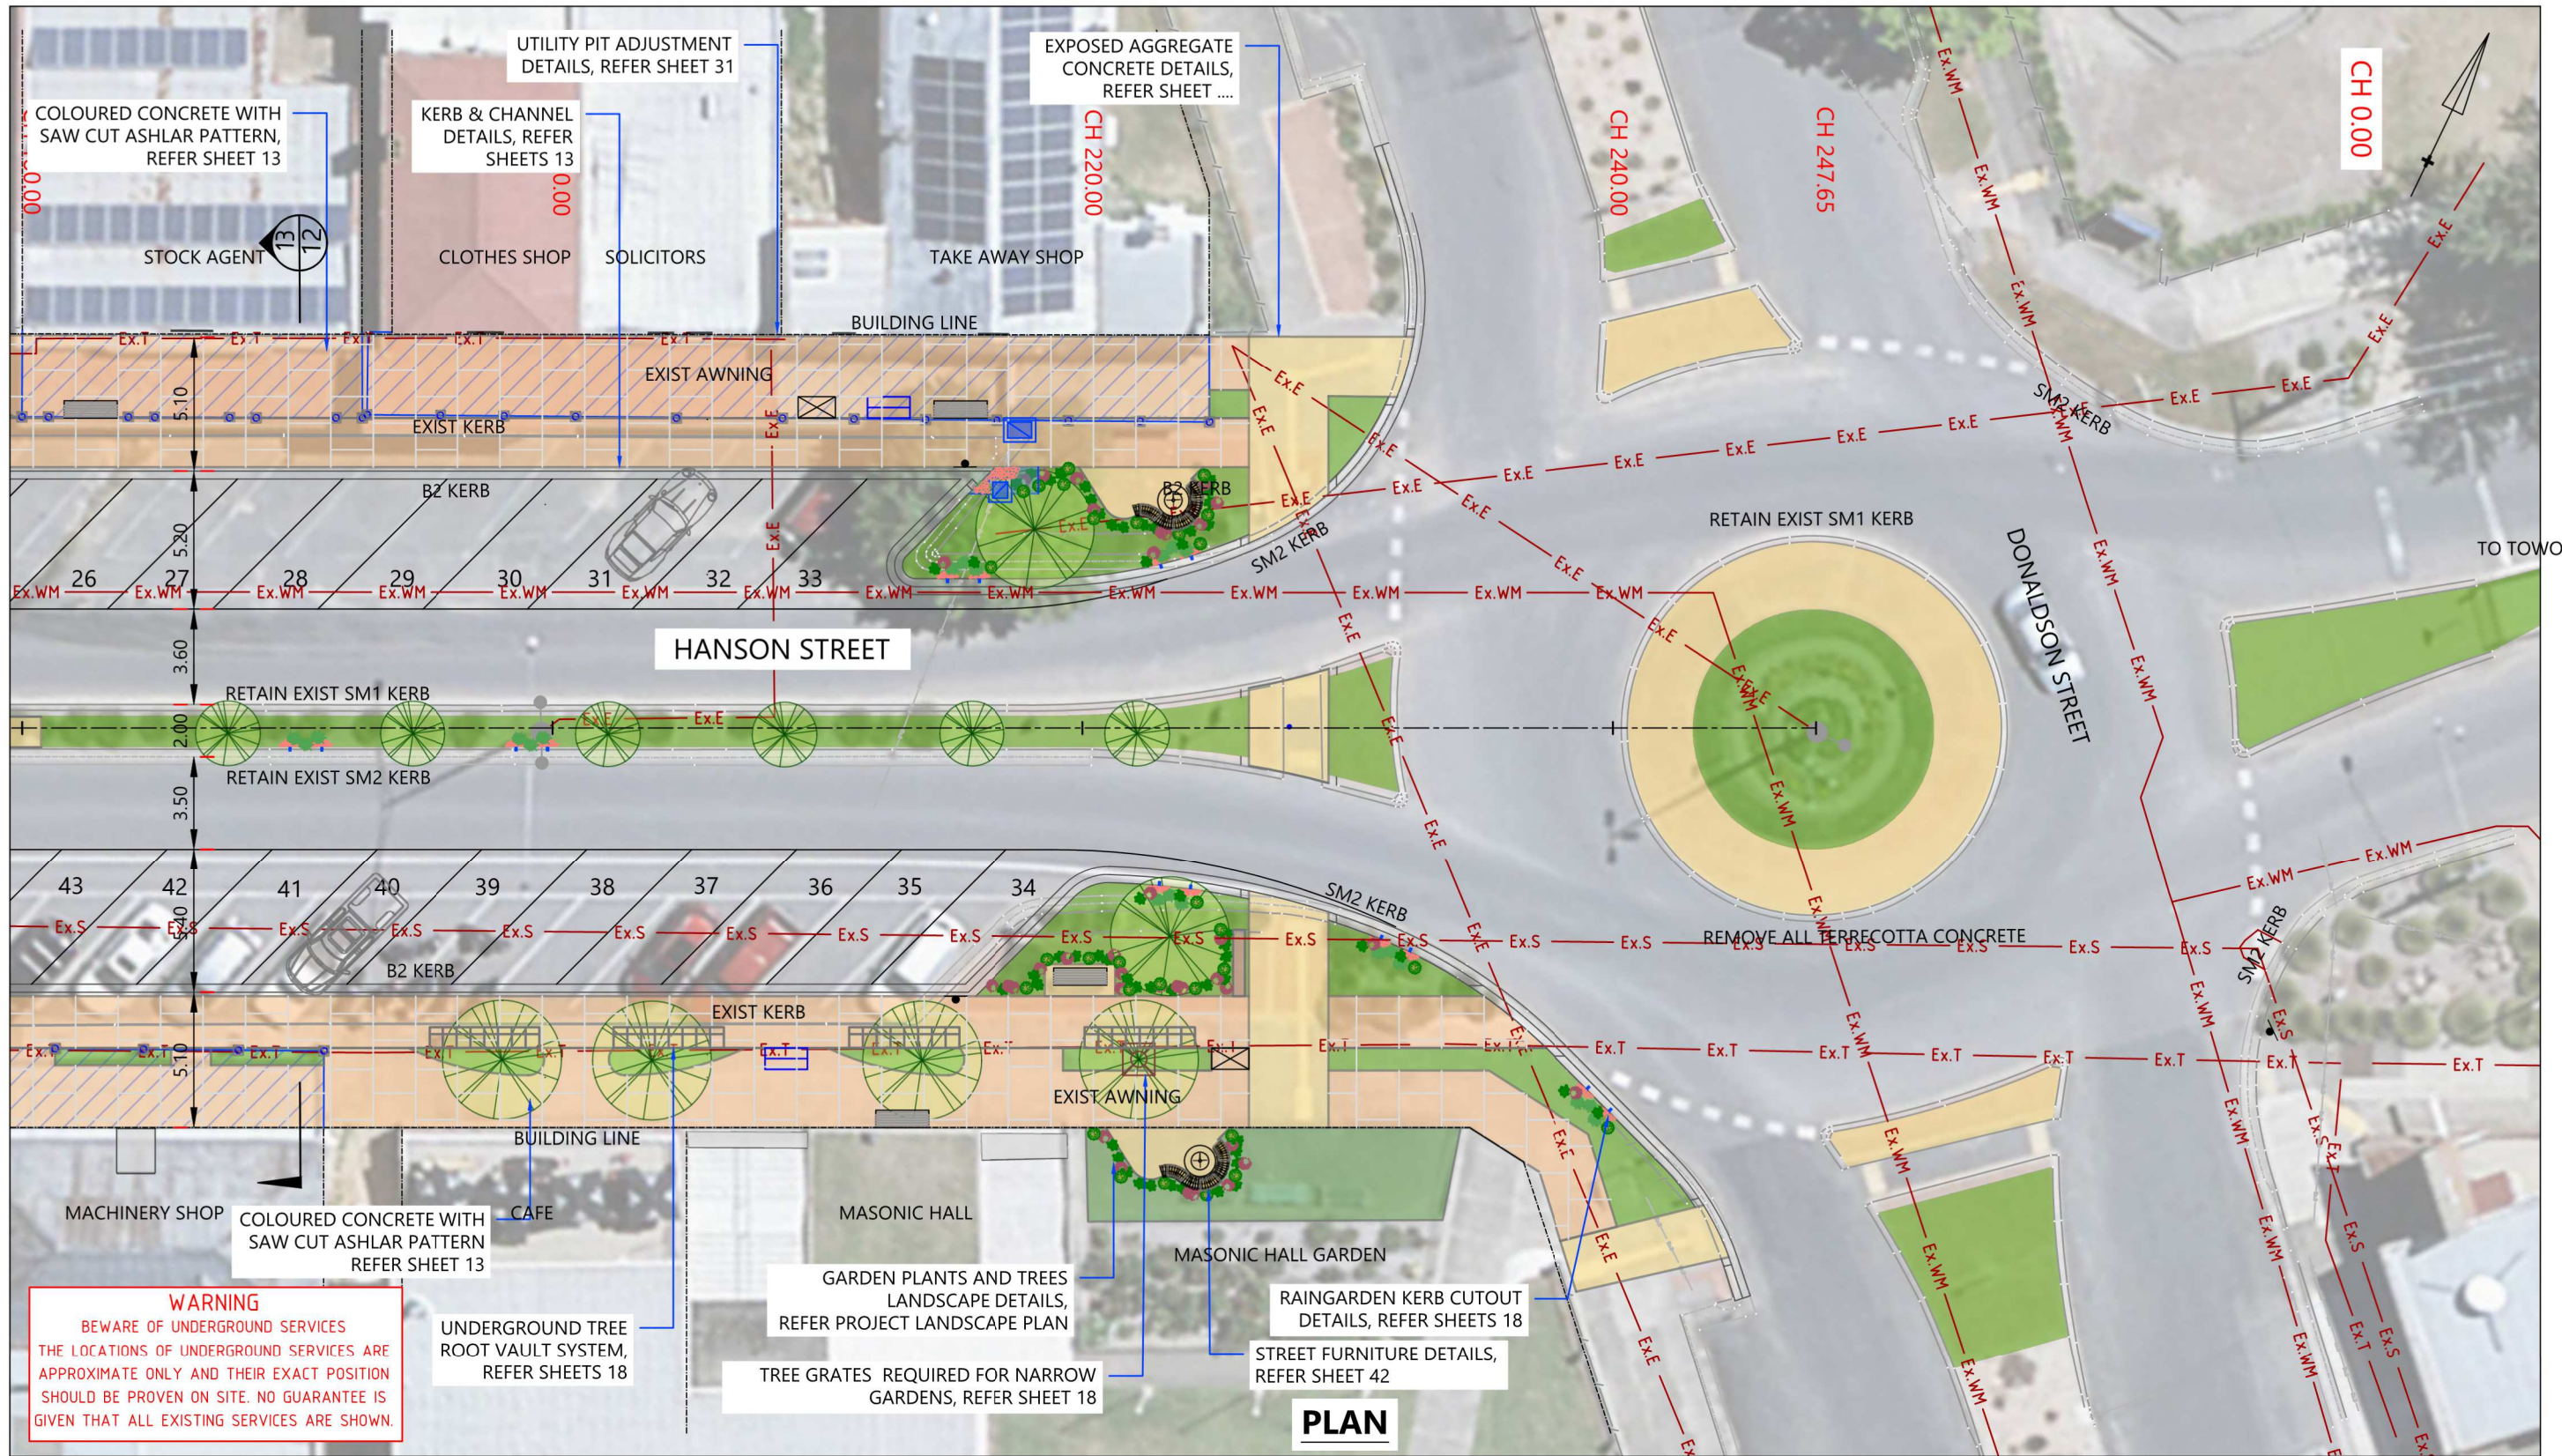

WARNING
 BEWARE OF UNDERGROUND SERVICES
 THE LOCATIONS OF UNDERGROUND SERVICES ARE APPROXIMATE ONLY AND THEIR EXACT POSITION SHOULD BE PROVEN ON SITE. NO GUARANTEE IS GIVEN THAT ALL EXISTING SERVICES ARE SHOWN.

UNDERGROUND TREE ROOT VAULT SYSTEM, REFER SHEETS 18

GARDEN PLANTS AND TREES LANDSCAPE DETAILS, REFER PROJECT LANDSCAPE PLAN

TREE GRATES REQUIRED FOR NARROW GARDENS, REFER SHEET 18

RAINGARDEN KERB CUTOUT DETAILS, REFER SHEETS 18

STREET FURNITURE DETAILS, REFER SHEET 42



DYBD REQUIRED BEFORE ALL WORKS COMMENCE





TENDER DRAWING
 FOR TENDER PURPOSES ONLY
 SUBJECT TO FURTHER AMENDMENT
 SIGNED RACHAEL GADD
 DATE 21/10/22

REV	DATE	COMMENT	INITIALS
REVA	21/10/22	TENDER ISSUE	CM

towongshire
 Innovation : technology : sustainability
 32 TOWONG STREET [PO BOX 55]
 TALLANGATTA VIC 3700
 02 6071 5100
 WWW.TOWONG.VIC.GOV.AU

TOWONG SHIRE COUNCIL
 HANSON STREET
 CORRYONG VIC 3707
 CORRYONG CBD STREETScape UPGRADE
 DETAILED_PLAN_CH_180.00_TO_CH_247.65

DESIGNED	CM	DRAWING NO	
DRAWN	CM	T210809	
CHECKED	RG	SHEET NO	PAGE SIZE
APPROVED	RG	10	A3
SCALE	1:250		
UNIT	METRES		

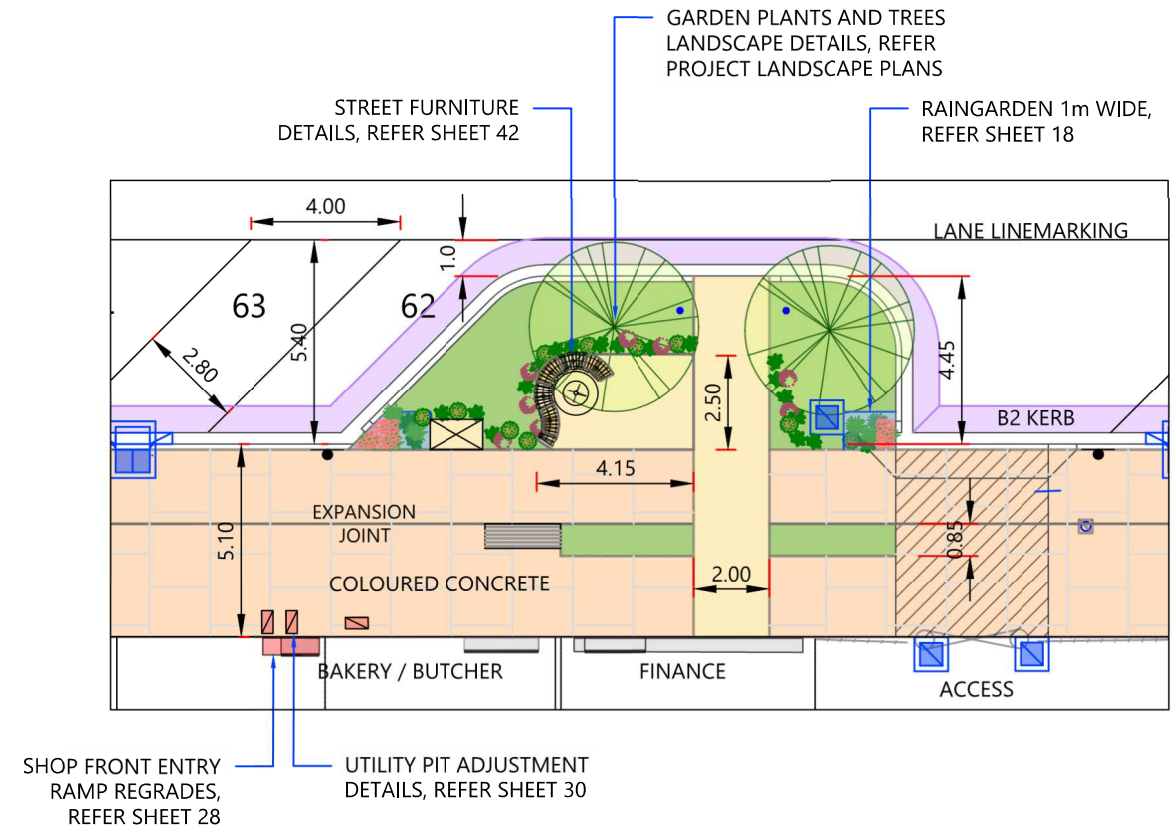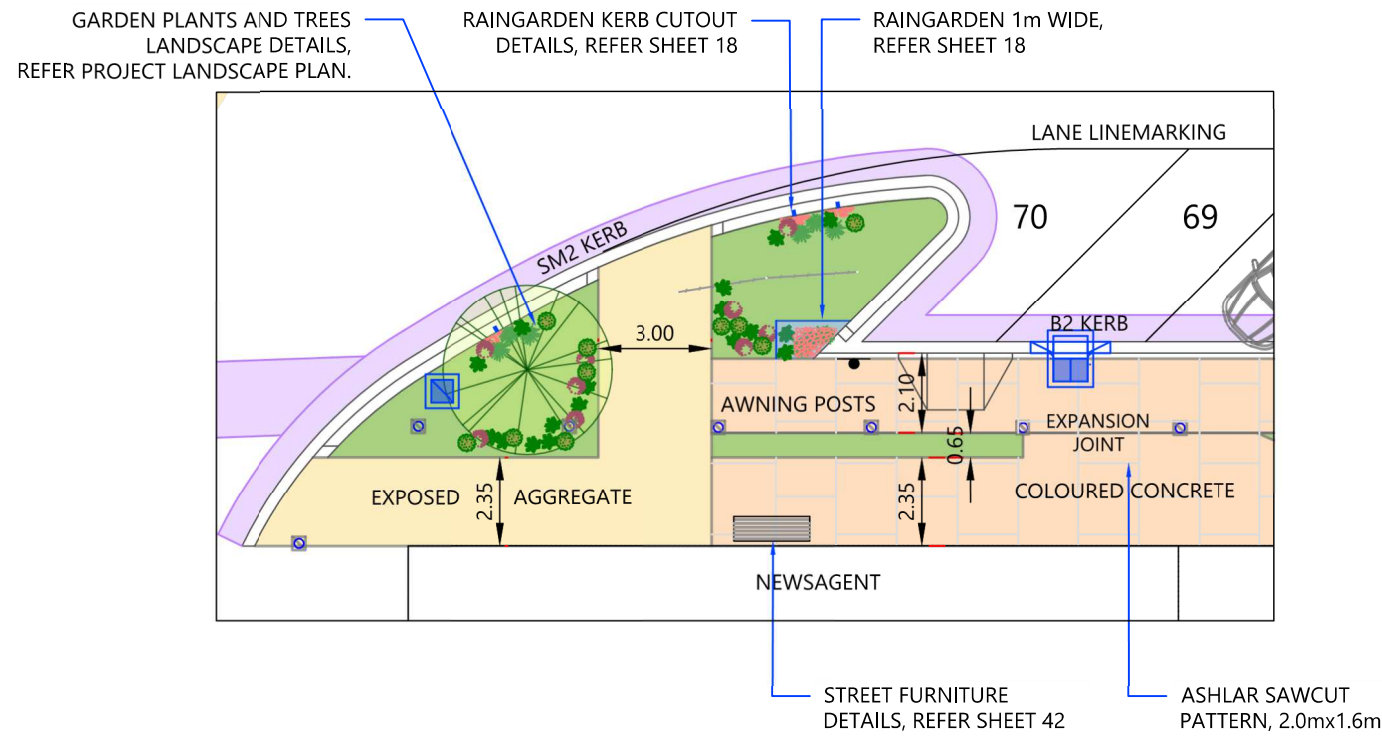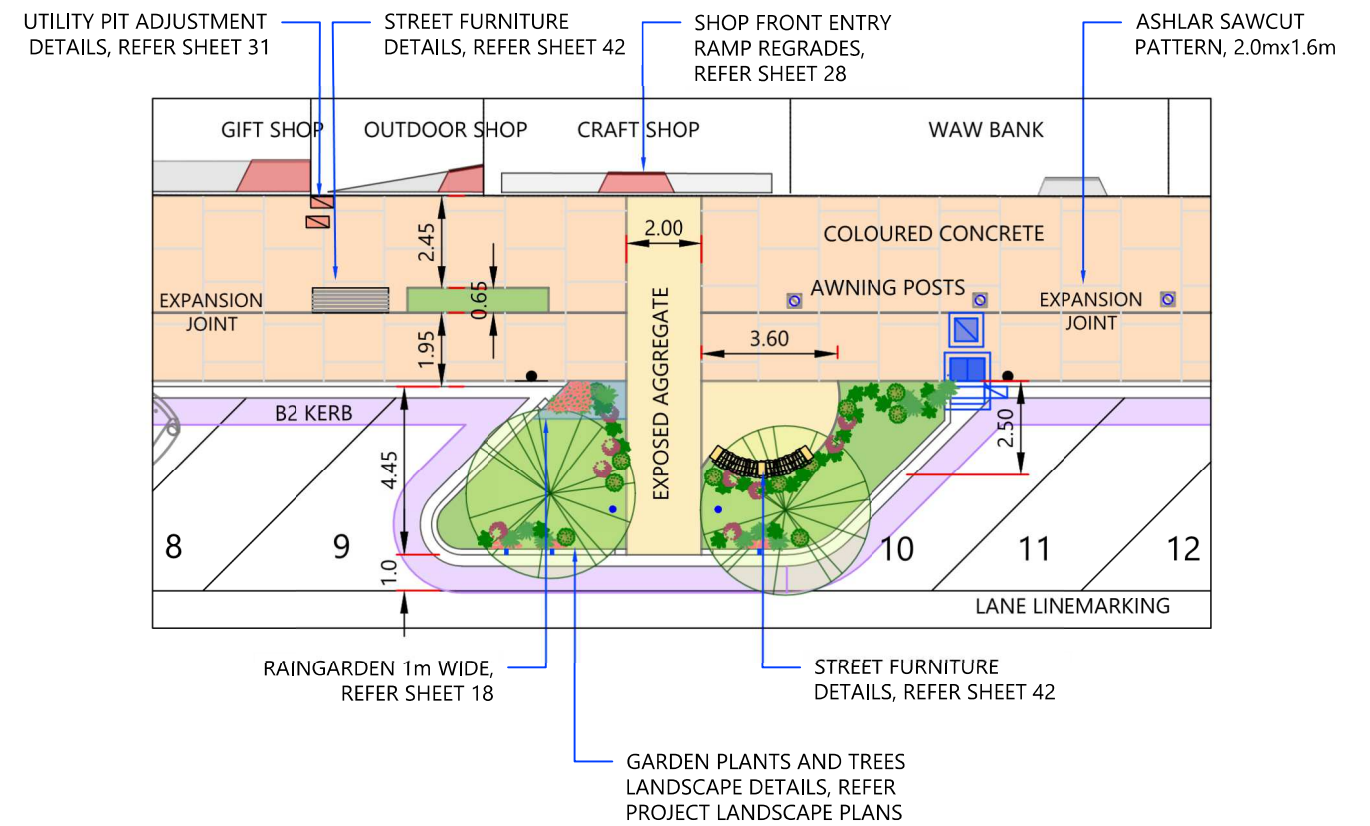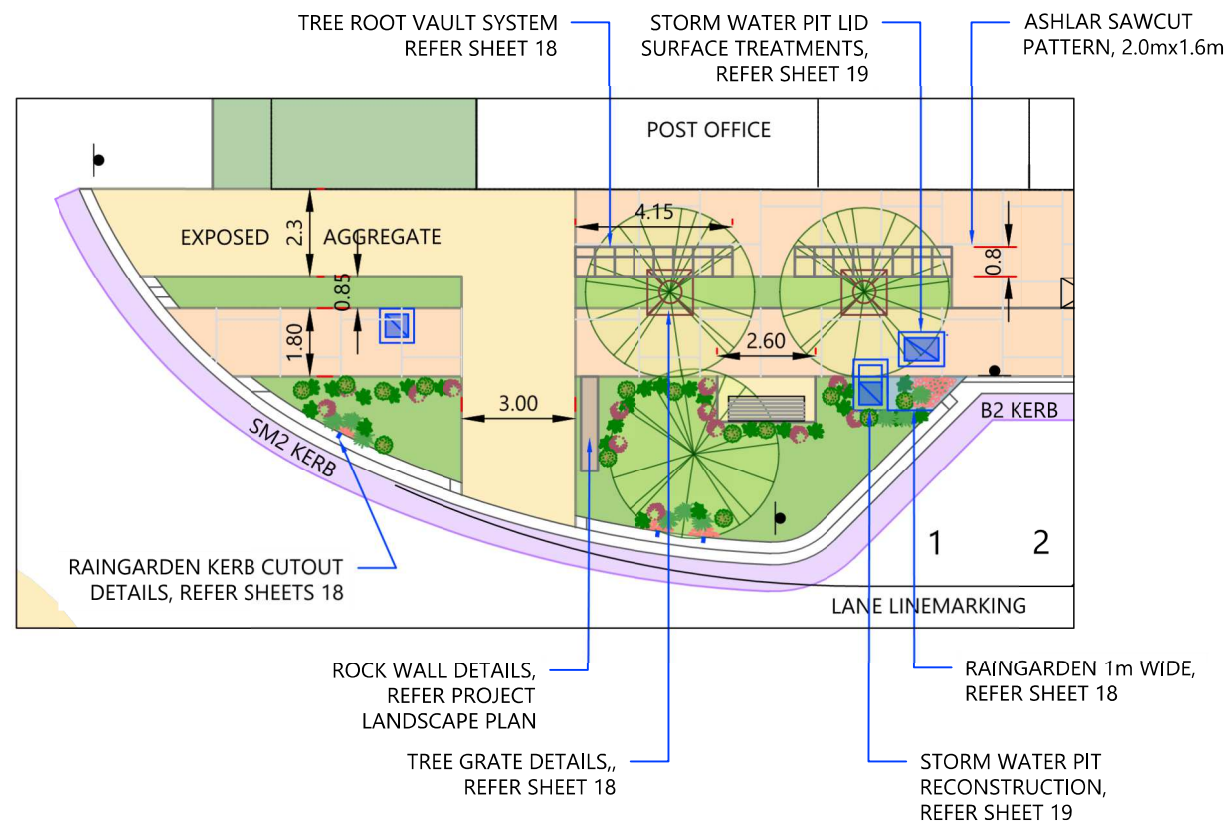

PLAN INSETS




TENDER DRAWING
 FOR TENDER PURPOSES ONLY
 SUBJECT TO FURTHER AMENDMENT
 SIGNED RACHAEL GADD
 DATE 21/10/22

REV	DATE	COMMENT	INITIALS
REVA	21/10/22	TENDER ISSUE	CM

towongshire
 Innovation : technology : sustainability
 32 TOWONG STREET [PO BOX 55]
 TALLANGATTA VIC 3700
 02 6071 5100
 WWW.TOWONG.VIC.GOV.AU

TOWONG SHIRE COUNCIL
 HANSON STREET
 CORRYONG VIC 3707
 CORRYONG CBD STREETScape UPGRADE
 PLAN_INSETS_1_TO_4

DESIGNED	CM	DRAWING NO	
DRAWN	CM	T210809	
CHECKED	RG	SHEET NO	PAGE SIZE
APPROVED	RG	11	A3
SCALE	1:250		
UNIT	METRES		

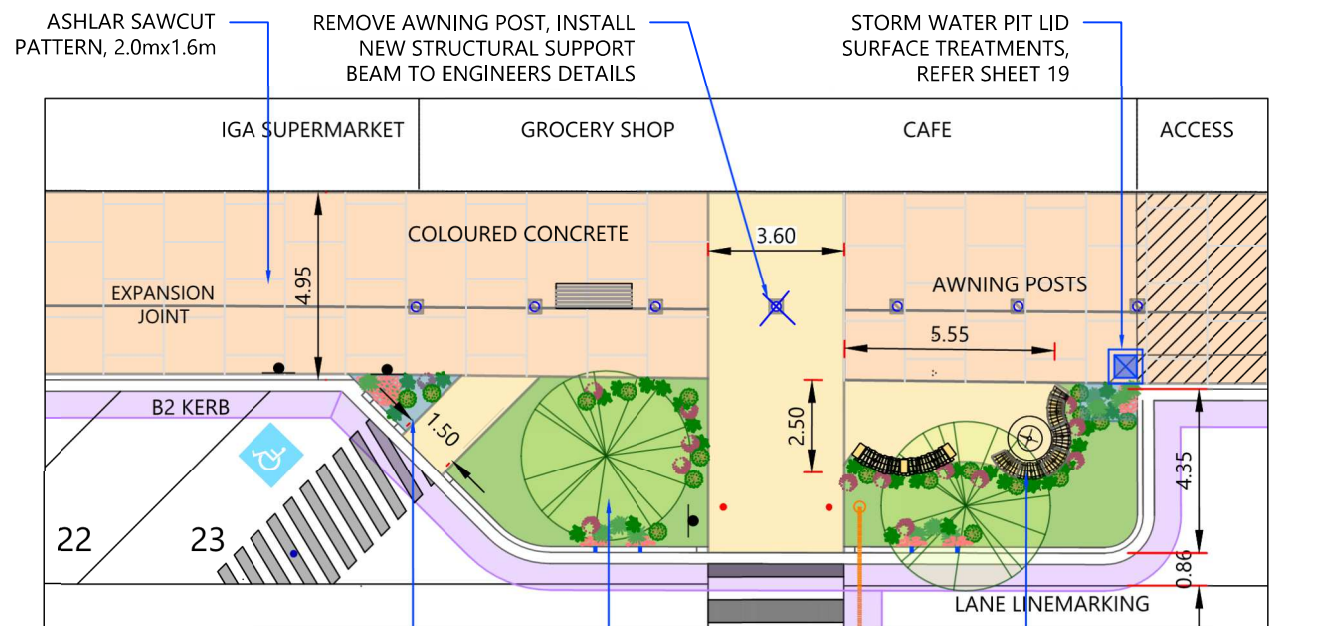

IGA SUPERMARKET GROCERY SHOP CAFE ACCESS

COLOURED CONCRETE AWNING POSTS


B2 KERB EXPANSION JOINT

RAINGARDEN 1m WIDE, REFER SHEET 18

GARDEN PLANTS AND TREES LANDSCAPE DETAILS, REFER PROJECT LANDSCAPE PLAN

STREET FURNITURE DETAILS, REFER SHEET 18

LANE LINEMARKING

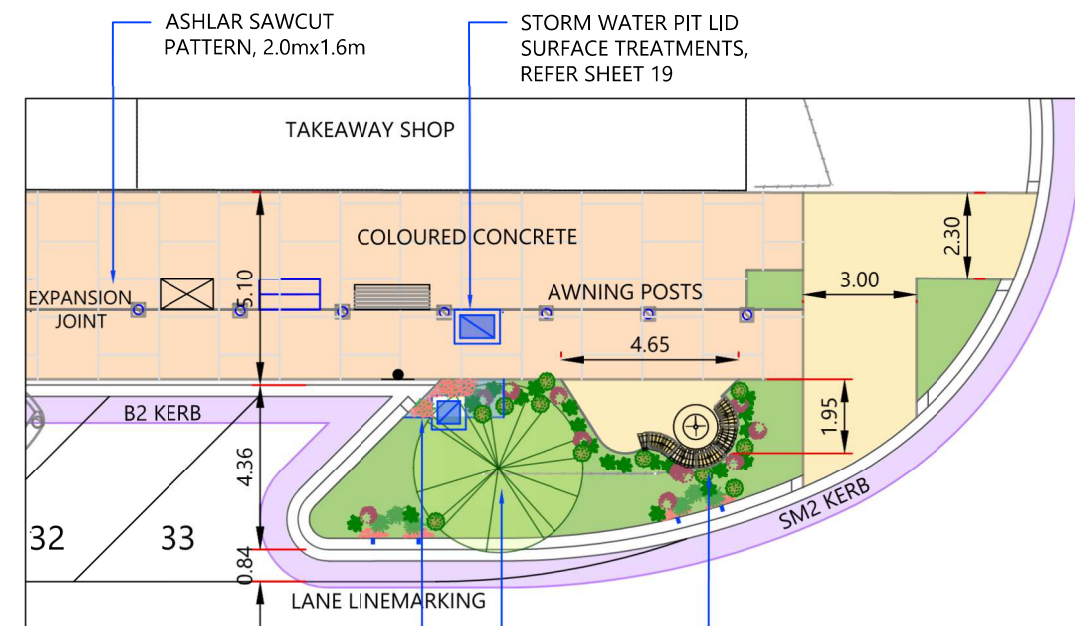

TAKEAWAY SHOP

COLOURED CONCRETE AWNING POSTS


B2 KERB EXPANSION JOINT

RAINGARDEN 1m WIDE, REFER SHEET 18

GARDEN PLANTS AND TREES LANDSCAPE DETAILS, REFER PROJECT LANDSCAPE PLAN

STREET FURNITURE DETAILS, REFER SHEET 42

LANE LINEMARKING

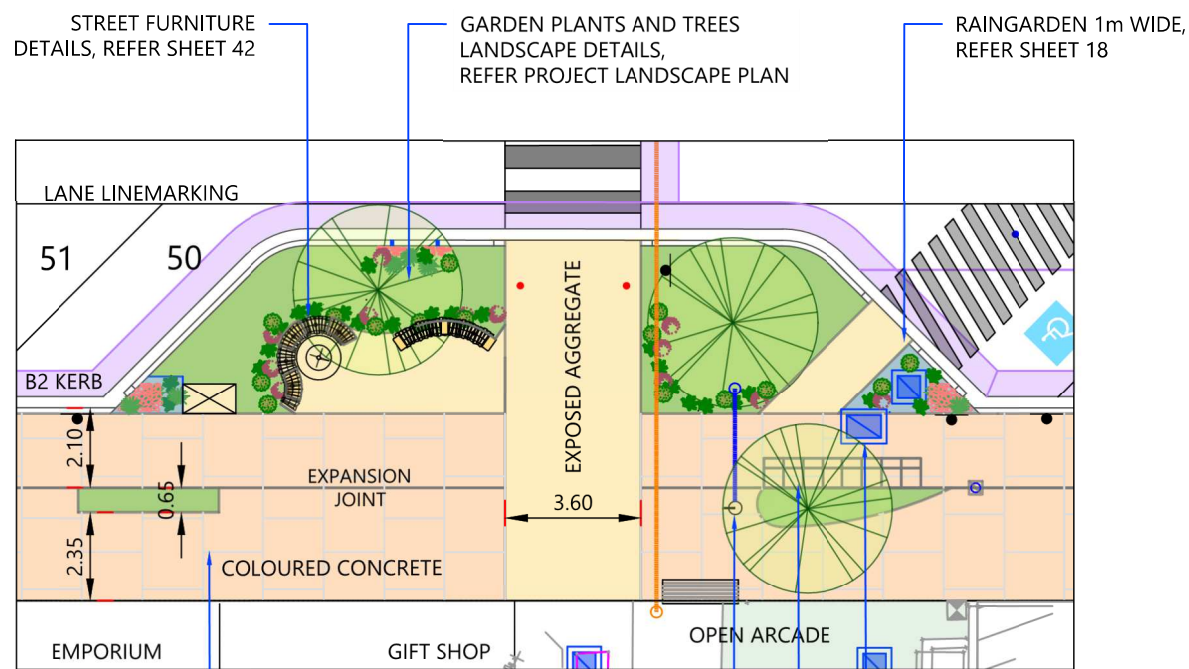

LANE LINEMARKING

EMPORIUM GIFT SHOP OPEN ARCADE

B2 KERB EXPANSION JOINT


ASHLAR SAWCUT PATTERN, 2.0mx1.6m

INSTALL APPROPRIATE PLUMBING AND DRAINAGE FOR FUTURE DRINKING FOUNTAIN. REFER SHEET 40

TREE ROOT VAULT SYSTEM REFER SHEET 18

STORM WATER PIT LID SURFACE TREATMENTS, REFER SHEET 19

EXPOSED AGGREGATE

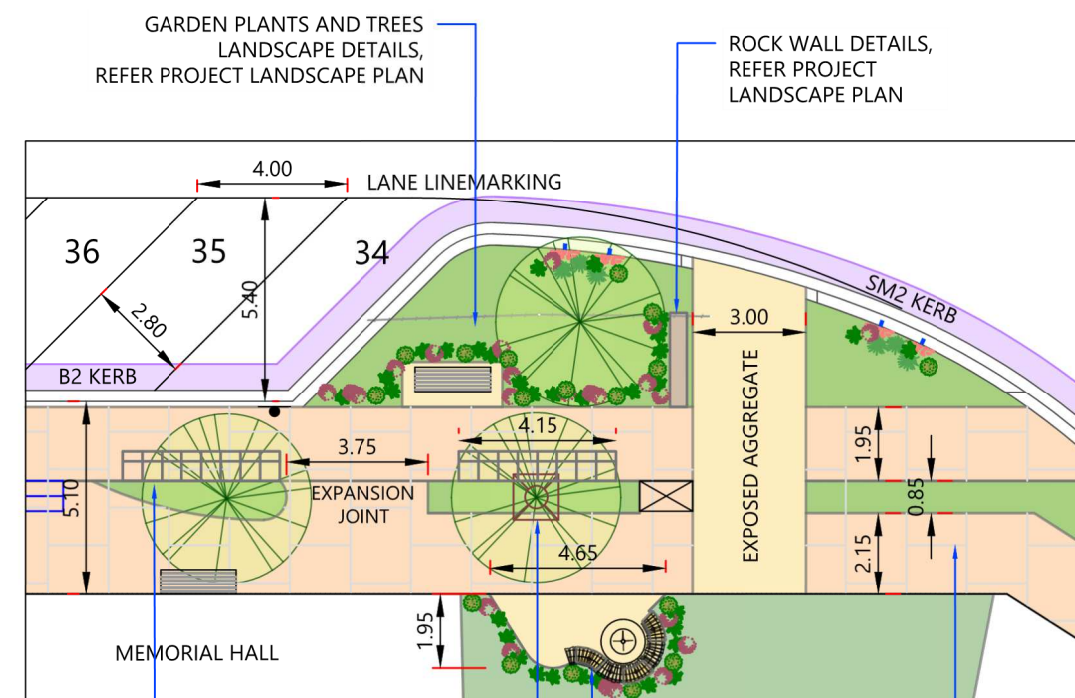

LANE LINEMARKING

MEMORIAL HALL

B2 KERB EXPANSION JOINT

TREE ROOT VAULT SYSTEM REFER SHEET 18

TREE GRATE DETAILS, REFER SHEET 18

STREET FURNITURE DETAILS, REFER SHEET 42

ASHLAR SAWCUT PATTERN, 2.0mx1.6m

EXPOSED AGGREGATE

MEMORIAL HALL GARDEN

PLAN INSETS



DYBD REQUIRED BEFORE ALL WORKS COMMENCE

TENDER DRAWING

FOR TENDER PURPOSES ONLY
 SUBJECT TO FURTHER AMENDMENT
 SIGNED RACHAEL GADD
 DATE 21/10/22

REV	DATE	COMMENT	INITIALS
REVA	21/10/22	TENDER ISSUE	CM



32 TOWONG STREET [PO BOX 55]
 TALLANGATTA VIC 3700
 02 6071 5100
 WWW.TOWONG.VIC.GOV.AU

TOWONG SHIRE COUNCIL

HANSON STREET
 CORRYONG VIC 3707
 CORRYONG CBD STREETScape UPGRADE
 PLAN_INSETS_5_TO_8

DESIGNED	CM	DRAWING NO	
DRAWN	CM	T210809	
CHECKED	RG	SHEET NO	PAGE SIZE
APPROVED	RG	12	A3
SCALE	1:250		
UNIT	METRES		