

- LEGEND**
1. PAVILIONS
 2. EXISTING PARK FURNITURE
 3. NEW PARK FURNITURE
 4. PATH LINKS
 5. BINS
 6. PLAYGROUND
 7. PLAYGROUND SEATING
 8. CENOTAPH
 9. SANDY THE WAR HORSE
 10. HISTORIC WATER TROUGH
 11. BUS STOP
 12. VISITOR INFORMATION UPGRADE
 13. POWER OUTLET
 14. 6 NEW CREPE MYRTLES
 15. BICYCLE PARKING
 16. RELOCATION OF WALK OF FAME HAND PRINTS

	TREE WITH LIGHTING		EXISTING BENCH SEATING
	DESTINATION TALLANGATTA SEATING		NEW BENCH SEATING
	WASTE MANAGEMENT		TO BE REMOVED AND REPLACE WITH ALTERNATIVE
	NEW CURVED SEATING		TO BE REMOVED
	RELOCATION OF EXISTING		NEW CREPE MYRTLES
			POWER OUTLET

STAGE 2
 RELOCATED SITE OF CENOTAPH
 FOOTPATH CONNECTION
 SANDY THE WAR HORSE STATUE

DIAL BEFORE YOU DIG
 www.1100.com.au
 DYBD REQUIRED BEFORE ALL WORKS COMMENCE

FINISHED DRAWING
 FOR DISCUSSION PURPOSES ONLY
 SUBJECT TO FURTHER AMENDMENT
 SIGNED RACHAEL GADD
 DATE 12/10/20

REV	DATE	COMMENT	INITIALS
REVA	18/6/20	CONSULTATION ISSUE	UNKNWN
REVB	20/10/20	AMENDMENT ISSUE	SH

towongshire
 innovation · technology · sustainability
 32 TOWONG STREET [PO BOX 55]
 TALLANGATTA VIC 3700
 02 6071 5100
 WWW.TOWONG.VIC.GOV.AU

TOWONG SHIRE COUNCIL
 TALLANGATTA TRIANGLES
 TALLANGATTA VIC 3700
 TOWONG SHIRE COUNCIL
 MASTERPLAN

DESIGNED	NB/RG/SH	DRAWING NO	
DRAWN	SH	16220	
CHECKED	LH	SHEET NO	PAGE SIZE
APPROVED	RG	1	A3
	SCALE 1:750 UNIT METRES		



REFER TO SHEET 3 FOR CONTINUATION

DYBD REQUIRED BEFORE ALL WORKS COMMENCE

FINISHED DRAWING
 FOR DISCUSSION PURPOSES ONLY
 SUBJECT TO FURTHER AMENDMENT
 SIGNED RACHAEL GADD
 DATE 12/10/20


REV	DATE	COMMENT	INITIALS
REVA	18/6/20	CONSULTATION ISSUE	UNKNWN
REVB	12/10/20	AMENDMENT ISSUE	SH

32 TOWONG STREET [PO BOX 55]
 TALLANGATTA VIC 3700
 02 6071 5100
 WWW.TOWONG.VIC.GOV.AU

TOWONG SHIRE COUNCIL
 TALLANGATTA TRIANGLES
 TALLANGATTA VIC 3700
 TOWONG SHIRE COUNCIL
 WEST GENERAL ARRANGEMENT

DESIGNED	NB/RG/SH	DRAWING NO	
DRAWN	SH	16220	
CHECKED	LH	SHEET NO	PAGE SIZE
APPROVED	RG	2	A3
SCALE	1:500		
UNIT	METRES		

REFER TO SHEET 2 FOR CONTINUATION

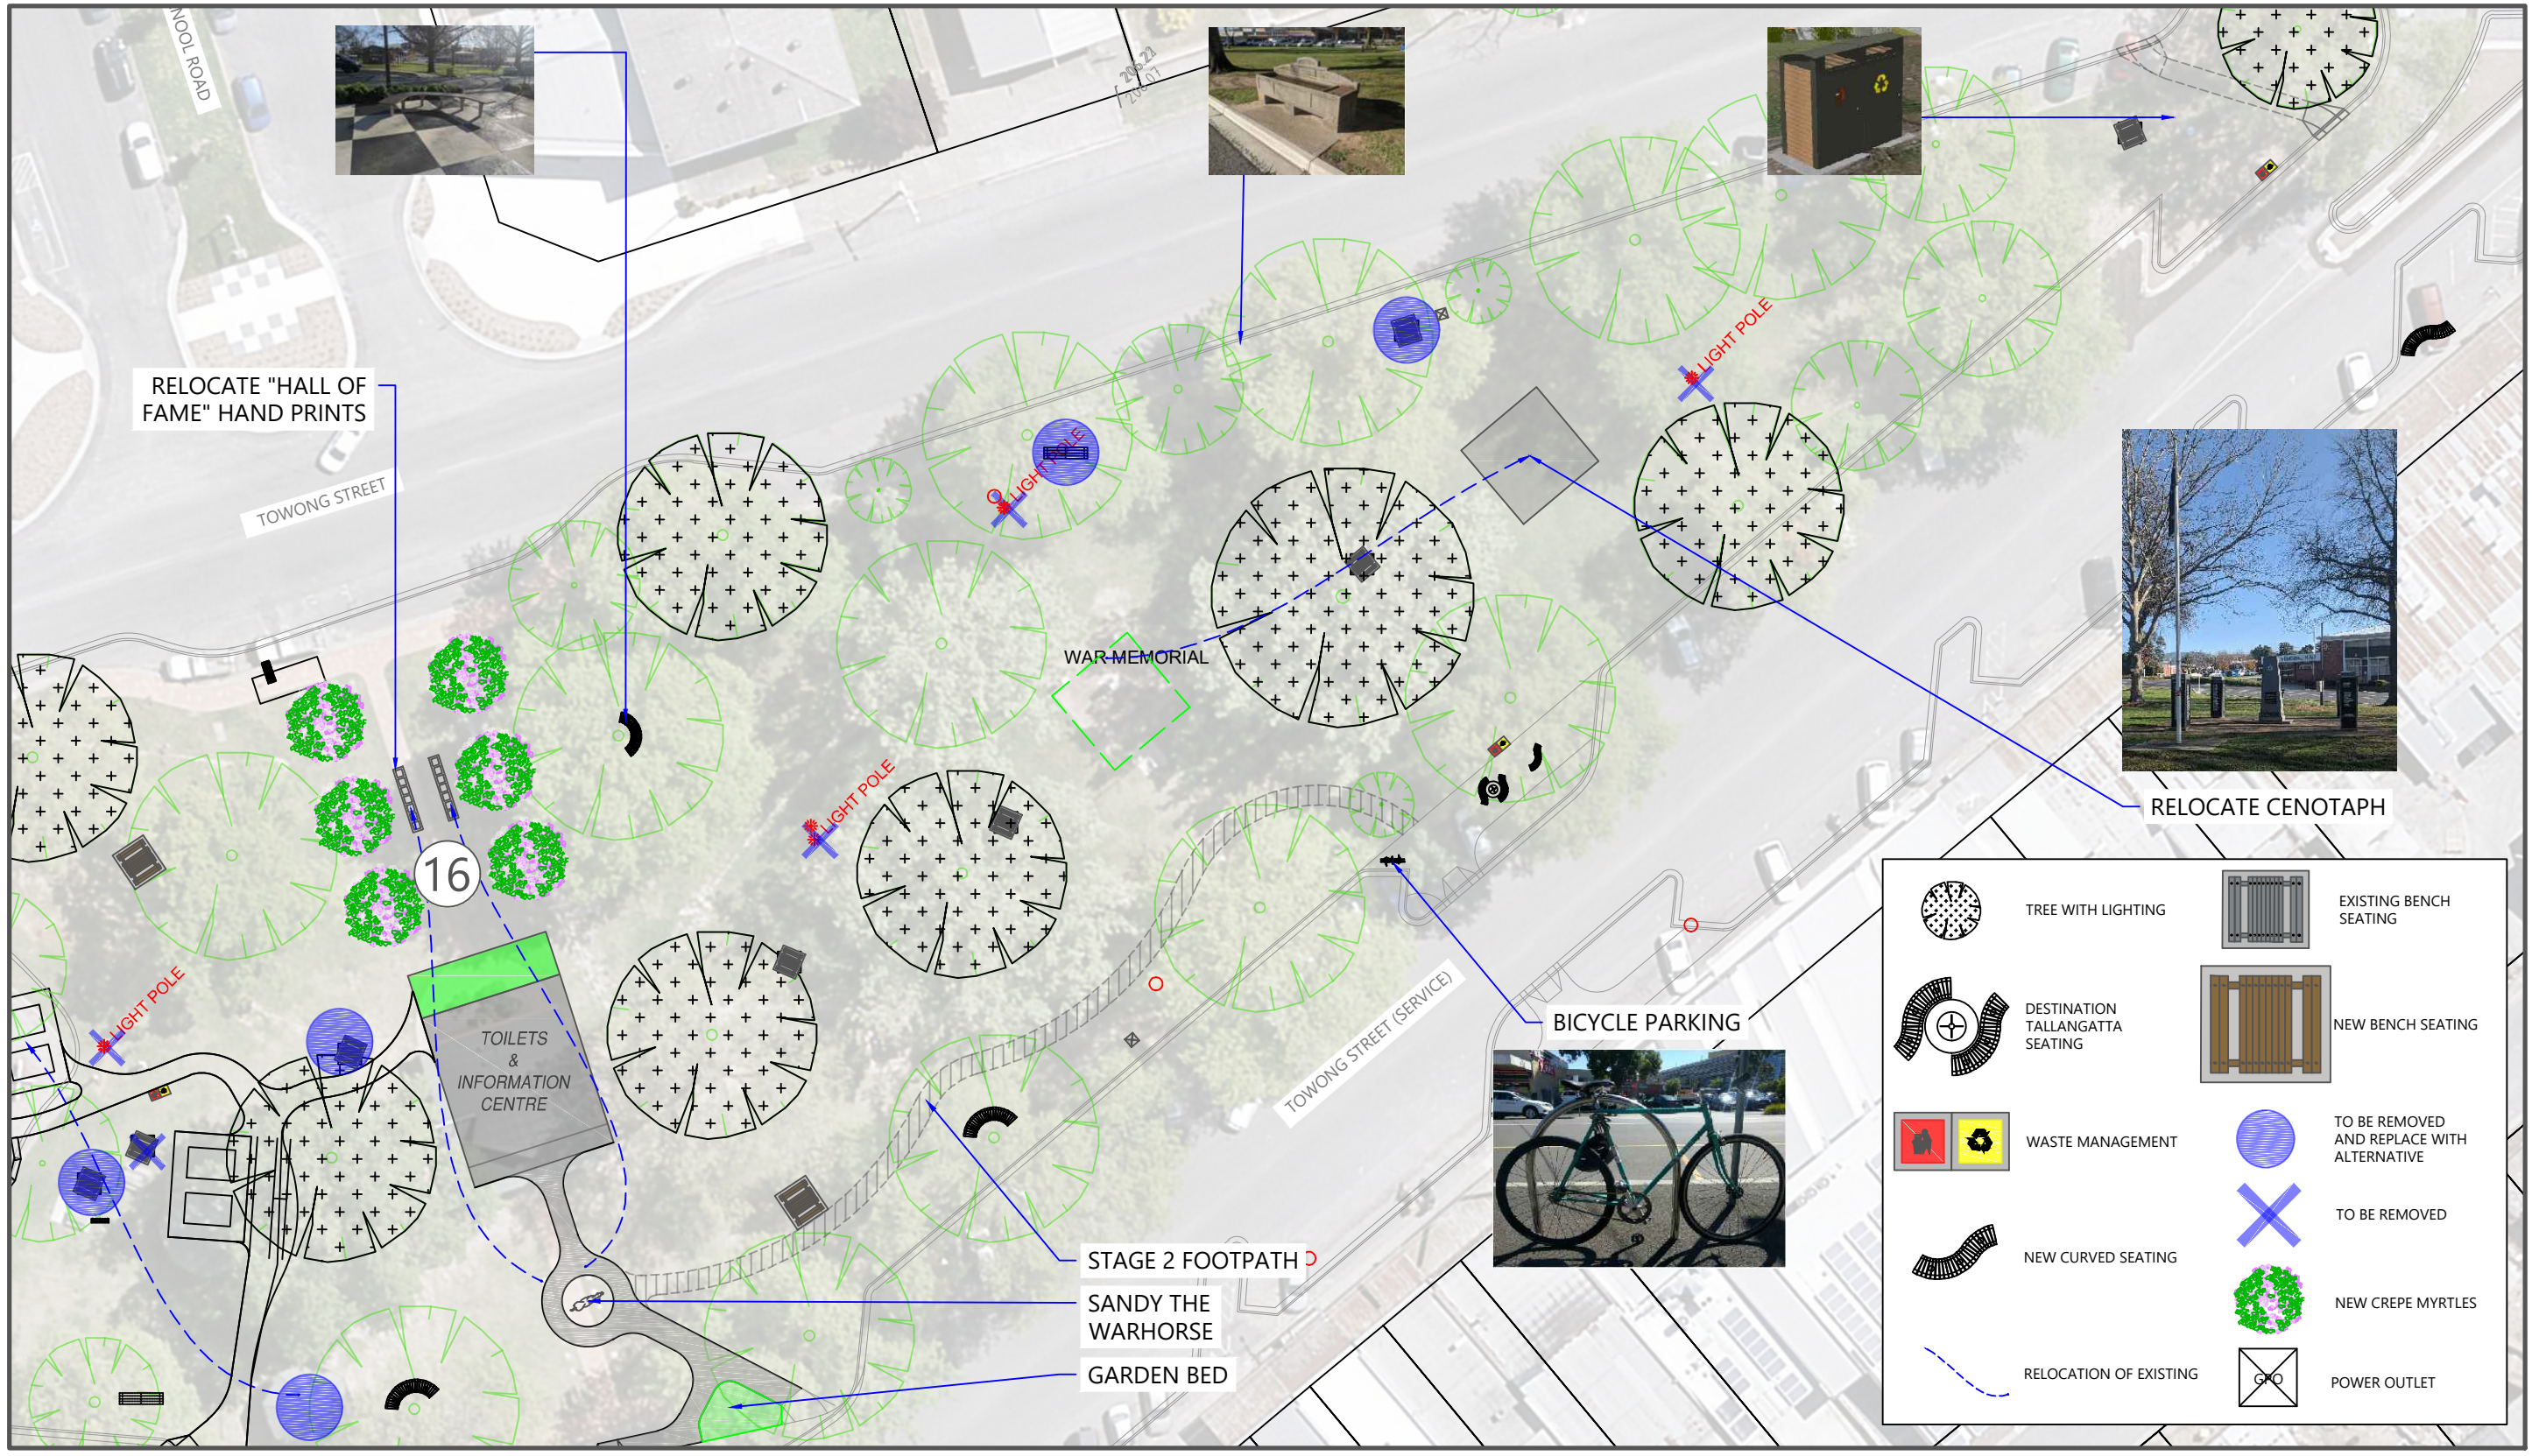

	TREE WITH LIGHTING		EXISTING BENCH SEATING
	DESTINATION TALLANGATTA SEATING		NEW BENCH SEATING
	WASTE MANAGEMENT		TO BE REMOVED AND REPLACE WITH ALTERNATIVE
	NEW CURVED SEATING		TO BE REMOVED
	RELOCATION OF EXISTING		NEW CREPE MYRTLES
			POWER OUTLET

FINISHED DRAWING
 FOR DISCUSSION PURPOSES ONLY
 SUBJECT TO FURTHER AMENDMENT
 SIGNED RACHAEL GADD
 DATE 12/10/20

REV	DATE	COMMENT	INITIALS
REVA	18/6/20	CONSULTATION ISSUE	UNKNWN
REVB	12/10/20	AMENDMENTS	SH

towongshire
 innovation · technology · sustainability
 32 TOWONG STREET [PO BOX 55]
 TALLANGATTA VIC 3700
 02 6071 5100
 WWW.TOWONG.VIC.GOV.AU

TOWONG SHIRE COUNCIL
 TALLANGATTA TRIANGLES
 TALLANGATTA VIC 3700
 TOWONG SHIRE COUNCIL
 EAST GENERAL ARRANGEMENT

DESIGNED	NB/RG/SH	DRAWING NO	
DRAWN	SH	16220	
CHECKED	LH	SHEET NO	PAGE SIZE
APPROVED	RG	3	A3
	SCALE 1:500 UNIT METRES		