



LEGEND (Applies to all sheets)

- Proposed Walking Track
- Top of Bank / Formation
- Toe of Bank / Formation
- Vegetation Outline
- Drain
- Edge Of Bitumen
- Edge of Formation
- Footpath
- Drive Way
- Track
- Edge of Concrete
- Shed
- Bridge
- P (OH) Electricity Pole / Electricity Cable Overhead
- E Electricity Pit / Electricity Cable Underground
- ⊠ T Telstra Pit / Communication / Data Cable
- ⊠ FO Fiber Optic Cable
- ⊠ T NBN Cable
- ⊠ W Stop Valve / Water Main / Fire Hydrant
- / ⊠ Fence / Gate
- ↑ Permanent Survey Mark
- Stake
- ⊗ Tree
- ⊗ Dead Tree
- ⊗ Shrub / Small Tree
- ⊗ Tree To Be Removed
- ⊗ Shrub / Small Tree To Be Removed
- ⊠ Sign
- ⊠ Guide Post
- Telstra Pillar




PO Box 7338, East Albury NSW 2640
 Ph 0422 919 652
 ABN 33 632 109 712
 www.peaksurveyors.com.au

NOTE
 This plan is prepared for Towong Shire Council from a field survey for the purpose of designing new constructions on the land and should not be used for any other purpose.
 Prior to any demolition, excavation or construction on the site, the relevant authority must be contacted to ascertain the exact location of all underground services including any not shown on this plan.
 The position and outline of vegetation is approximate only.
 This note forms an integral part of this plan.



Designed	
Checked	C.R
Drawn	C.R
Survey	C.R
Date	11/05/2021
Datum	MGA

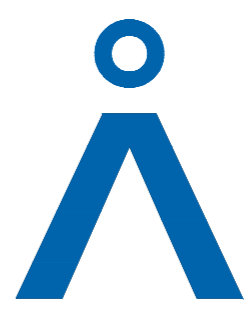

TOWONG SHIRE COUNCIL
 PLAN OF PROPOSED WALKING TRACK
 MURRAY RIVER ROAD,
 RIVER ROAD TO NURSERY LANE
 WALWA, VIC 3709

Scale 1:5000
 SHEET 1 OF 9
 Original Sheet A1



PO Box 7338, East Albury NSW 2640
 Ph 0422 919 652
 ABN 33 632 109 712
 www.peaksurveyors.com.au

NOTE
 This plan is prepared for Towong Shire Council from a field survey for the purpose of designing new constructions on the land and should not be used for any other purpose.
 Prior to any demolition, excavation or construction on the site, the relevant authority must be contacted to ascertain the exact location of all underground services including any not shown on this plan.
 The position and outline of vegetation is approximate only.
 This note forms an integral part of this plan.



Designed	
Checked	C.R
Drawn	C.R
Survey	C.R
Date	11/05/2021
Datum	MGA



TOWONG SHIRE COUNCIL
 PLAN OF PROPOSED WALKING TRACK
 MURRAY RIVER ROAD,
 RIVER ROAD TO NURSERY LANE
 WALWA, VIC 3709

Scale 1:500

SHEET 2 OF 9

Original Sheet A1




PO Box 7338, East Albury NSW 2640
 Ph 0422 919 652
 ABN 33 632 109 712
 www.peaksurveyors.com.au


NOTE
 This plan is prepared for Towong Shire Council from a field survey for the purpose of designing new constructions on the land and should not be used for any other purpose.
 Prior to any demolition, excavation or construction on the site, the relevant authority must be contacted to ascertain the exact location of all underground services including any not shown on this plan.
 The position and outline of vegetation is approximate only.
 This note forms an integral part of this plan.



Designed	
Checked	C.R
Drawn	C.R
Survey	C.R
Date	11/05/2021
Datum	MGA

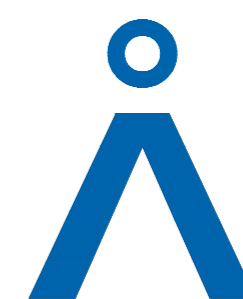

TOWONG SHIRE COUNCIL	
PLAN OF PROPOSED WALKING TRACK MURRAY RIVER ROAD, RIVER ROAD TO NURSERY LANE WALWA, VIC 3709	
Scale 1:500	Original Sheet SHEET 3 OF 9 A1

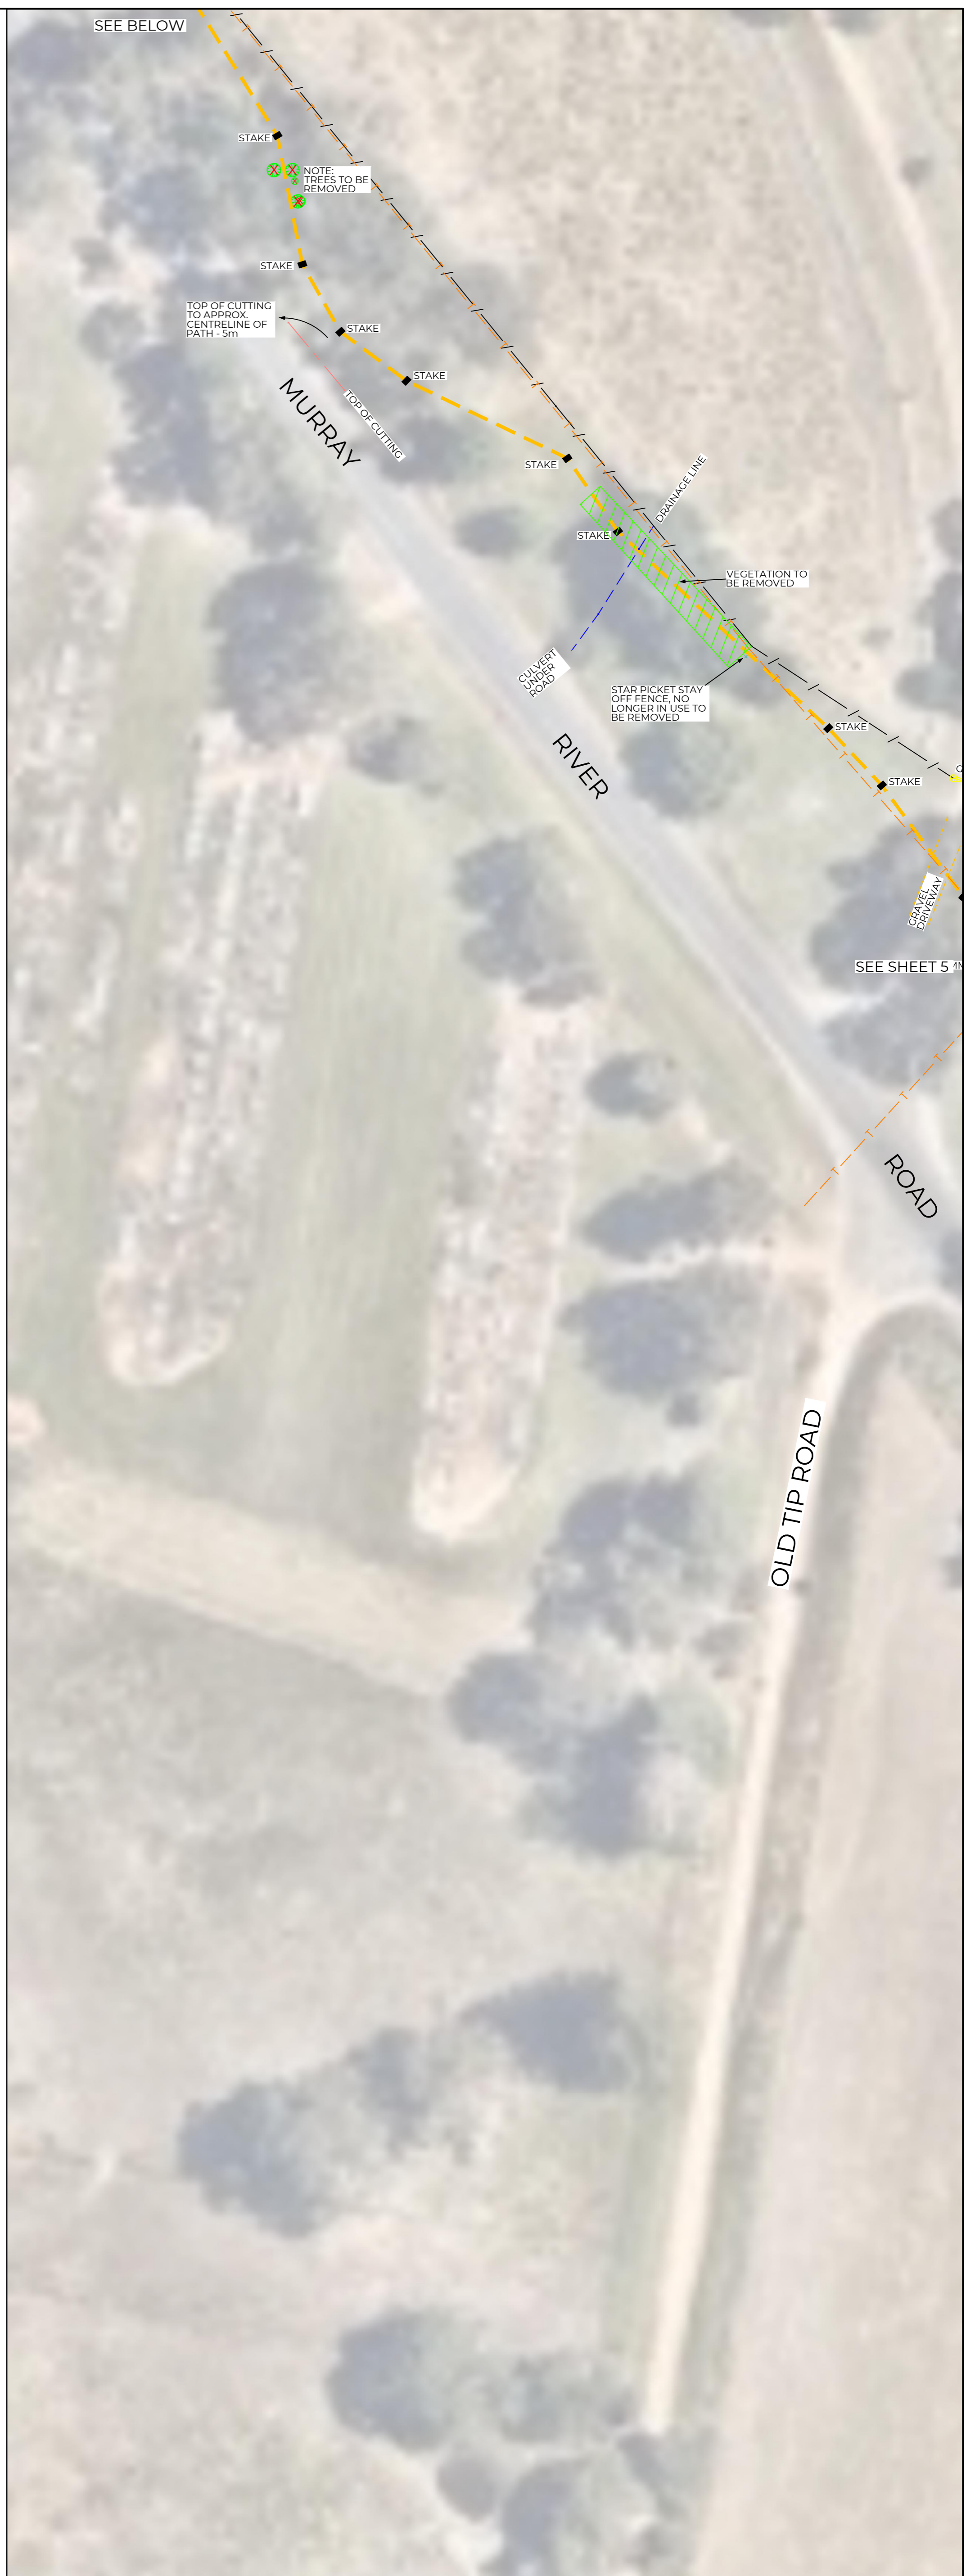

PO Box 7338, East Albury NSW 2640
 Ph 0422 919 652
 ABN 33 632 109 712
 www.peaksurveyors.com.au

NOTE
 This plan is prepared for Towong Shire Council from a field survey for the purpose of designing new constructions on the land and should not be used for any other purpose.
 Prior to any demolition, excavation or construction on the site, the relevant authority must be contacted to ascertain the exact location of all underground services including any not shown on this plan.
 The position and outline of vegetation is approximate only.
 This note forms an integral part of this plan.



Designed	
Checked	C.R
Drawn	C.R
Survey	C.R
Date	11/05/2021
Datum	MGA



TOWONG SHIRE COUNCIL
 PLAN OF PROPOSED WALKING TRACK
 MURRAY RIVER ROAD,
 RIVER ROAD TO NURSERY LANE
 WALWA, VIC 3709

Scale 1: 500

SHEET 4 OF 9

Original Sheet A1




PO Box 7338, East Albury NSW 2640
 Ph 0422 919 652
 ABN 33 632 109 712
 www.peaksurveyors.com.au



NOTE
 This plan is prepared for Towong Shire Council from a field survey for the purpose of designing new constructions on the land and should not be used for any other purpose.
 Prior to any demolition, excavation or construction on the site, the relevant authority must be contacted to ascertain the exact location of all underground services including any not shown on this plan.
 The position and outline of vegetation is approximate only.
 This note forms an integral part of this plan.



Designed	
Checked	C.R
Drawn	C.R
Survey	C.R
Date	11/05/2021
Datum	MGA

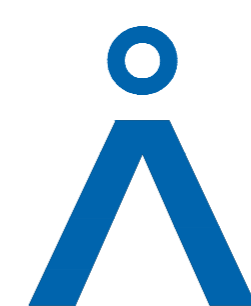

TOWONG SHIRE COUNCIL	
PLAN OF PROPOSED WALKING TRACK MURRAY RIVER ROAD, RIVER ROAD TO NURSERY LANE WALWA, VIC 3709	
Scale 1:500	Original Sheet SHEET 5 OF 9 A1

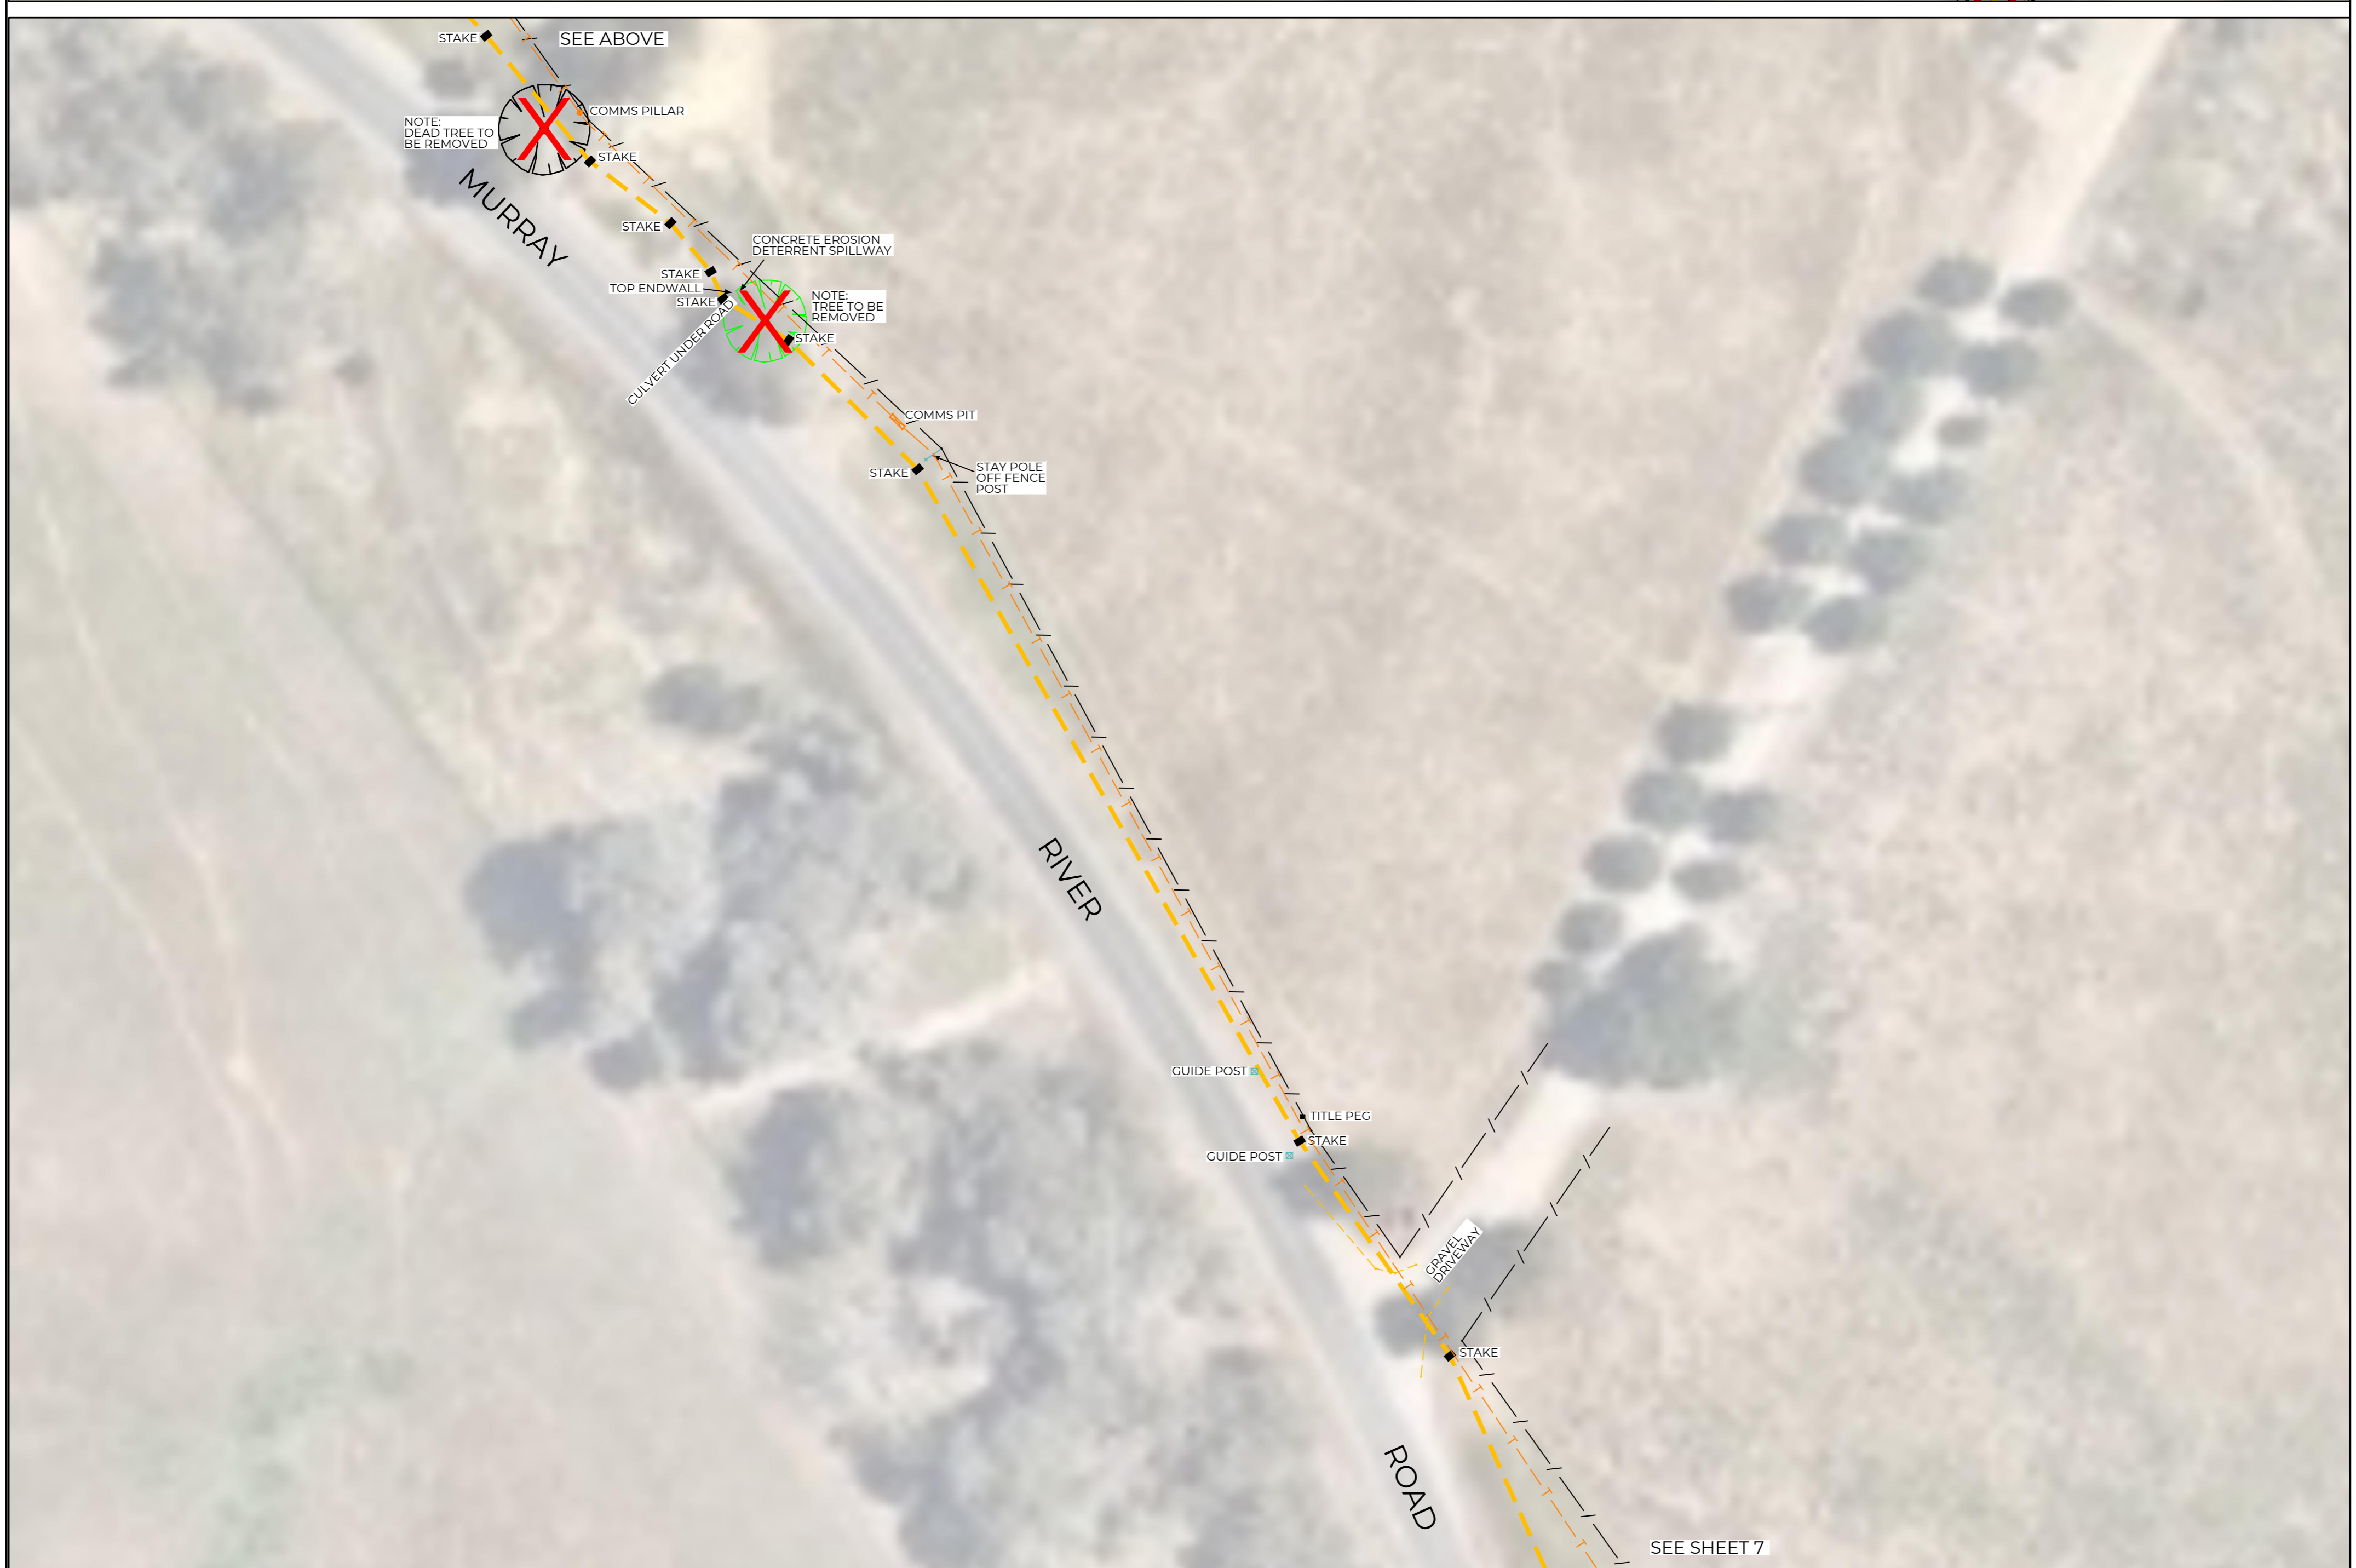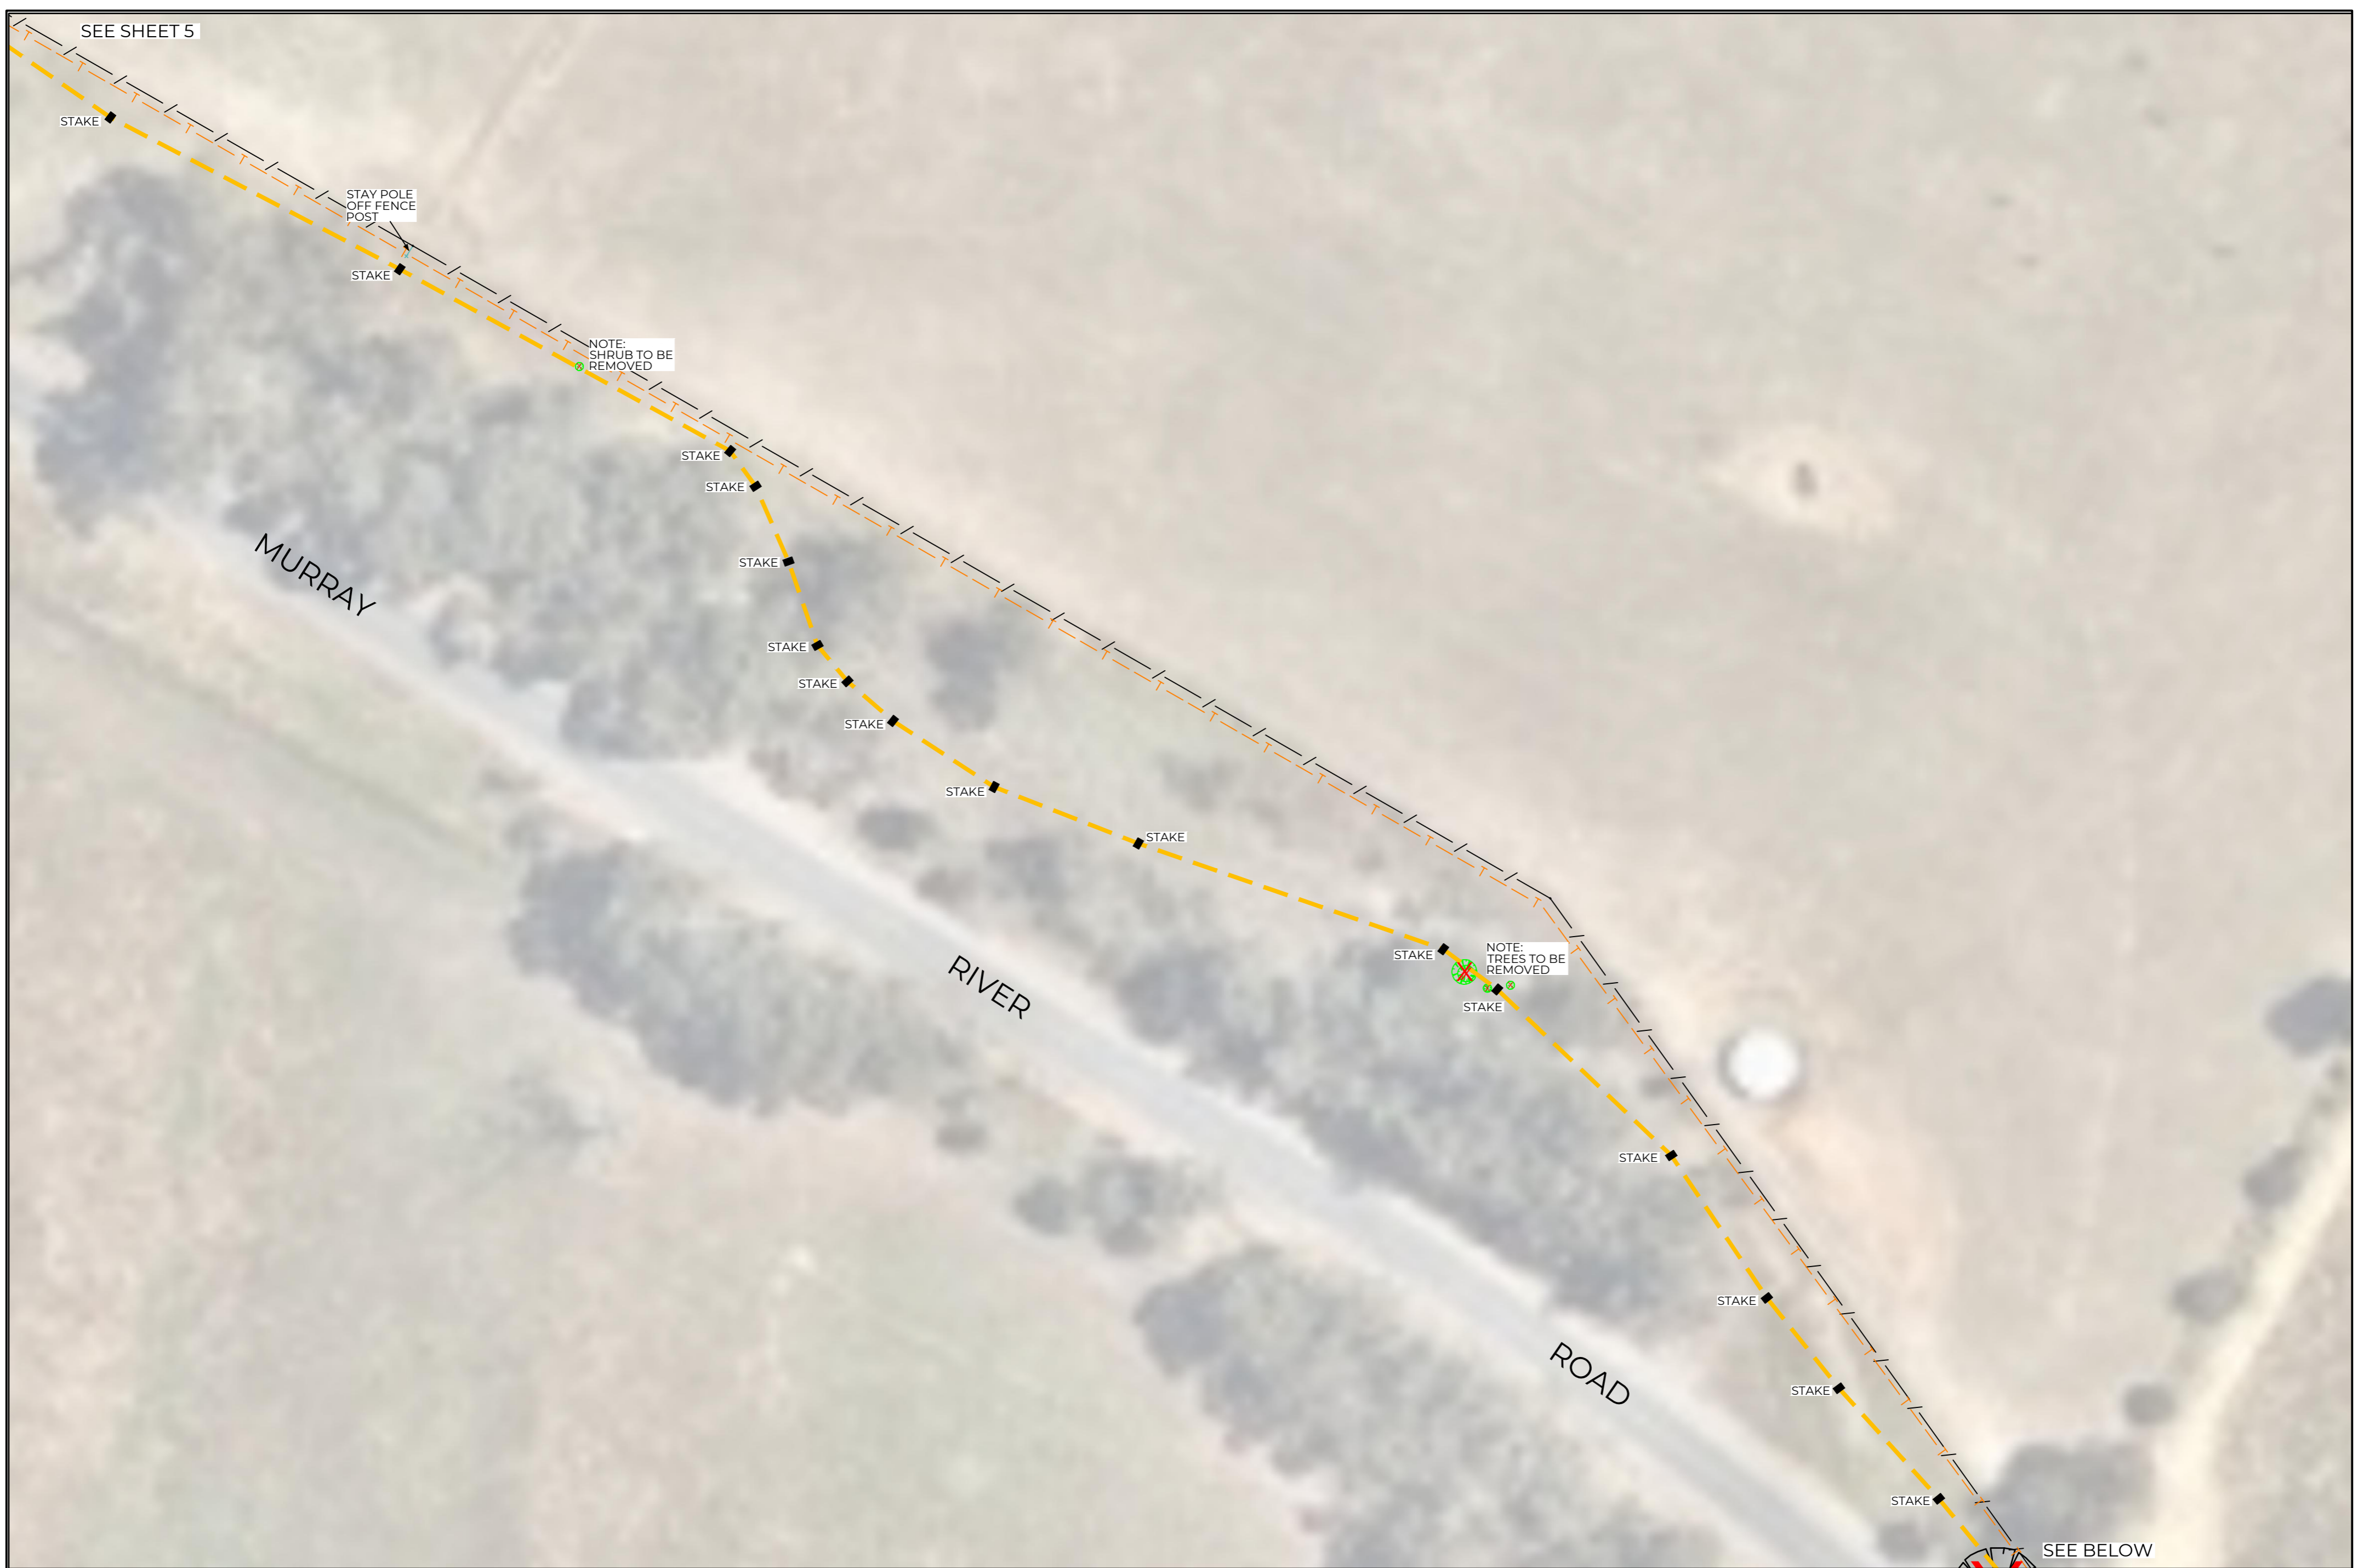






PO Box 7338, East Albury NSW 2640
 Ph 0422 919 652
 ABN 33 632 109 712
 www.peaksurveyors.com.au

NOTE
 This plan is prepared for Towong Shire Council from a field survey for the purpose of designing new constructions on the land and should not be used for any other purpose.
 Prior to any demolition, excavation or construction on the site, the relevant authority must be contacted to ascertain the exact location of all underground services including any not shown on this plan.
 The position and outline of vegetation is approximate only.
 This note forms an integral part of this plan.



Designed	
Checked	C.R
Drawn	C.R
Survey	C.R
Date	11/05/2021
Datum	MGA

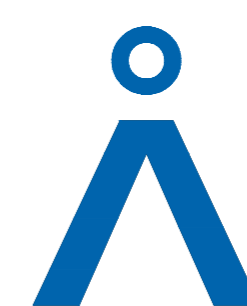

TOWONG SHIRE COUNCIL	
PLAN OF PROPOSED WALKING TRACK	
MURRAY RIVER ROAD,	
RIVER ROAD TO NURSERY LANE	
WALWA, VIC 3709	
Scale 1:500	Original Sheet A1
SHEET 8 OF 9	




PO Box 7338, East Albury NSW 2640
 Ph 0422 919 652
 ABN 33 632 109 712
 www.peaksurveyors.com.au

NOTE
 This plan is prepared for Towong Shire Council from a field survey for the purpose of designing new constructions on the land and should not be used for any other purpose.
 Prior to any demolition, excavation or construction on the site, the relevant authority must be contacted to ascertain the exact location of all underground services including any not shown on this plan.
 The position and outline of vegetation is approximate only.
 This note forms an integral part of this plan.



Designed	
Checked	C.R
Drawn	C.R
Survey	C.R
Date	11/05/2021
Datum	MGA

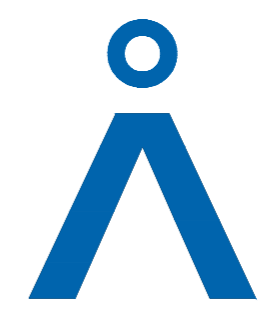

TOWONG SHIRE COUNCIL	
PLAN OF PROPOSED WALKING TRACK MURRAY RIVER ROAD, RIVER ROAD TO NURSERY LANE WALWA, VIC 3709	
Scale 1:500	SHEET 9 OF 9
	Original Sheet A1